



# La villa Müller- Adolf Loos Prague 1929

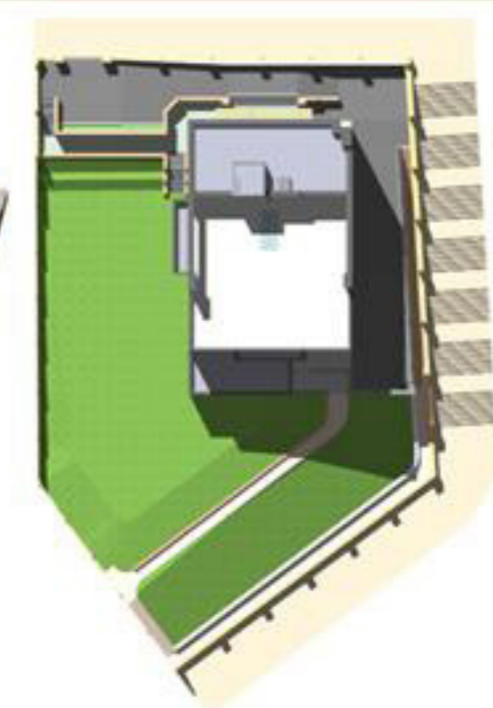

VILLA MÜLLER - Adolf Loos. Praga, 1928 - 1930 / Archweb.it 3D model dwg



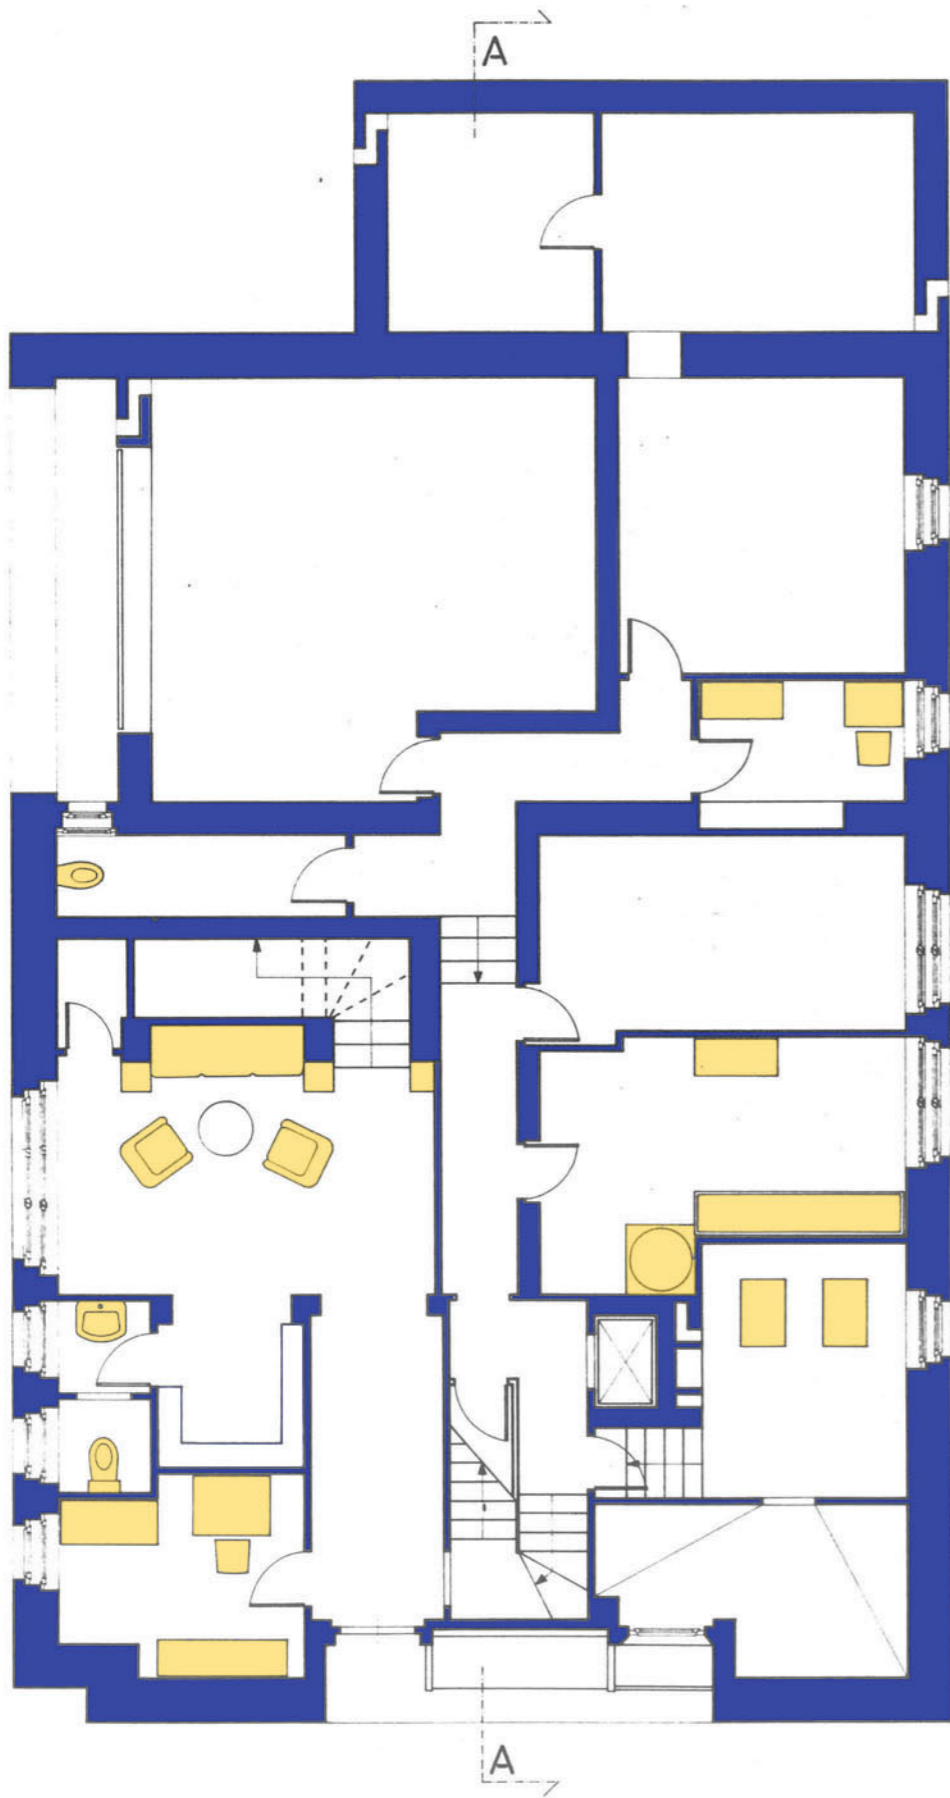

PIANTA PIANO TERRA




PIANTA PIANO PRIMO

FACOLTÀ DI ARCHITETTURA DEL POLITECNICO DI MILANO  
 CORSO DI ARREDAMENTO E ARCHITETTURA D'INTERNO  
 A.A. 1988/89


DOCENTE : GIANNI OTTOLINI  
 COLLAB. : VERA DE PRIZIO

STUDENTI : VIRGINIA CHIERIGHINI m 137117  
 ANNA VENTURI m 137118

A. LOOS, CASA MÜLLER A PRAGA, 1930

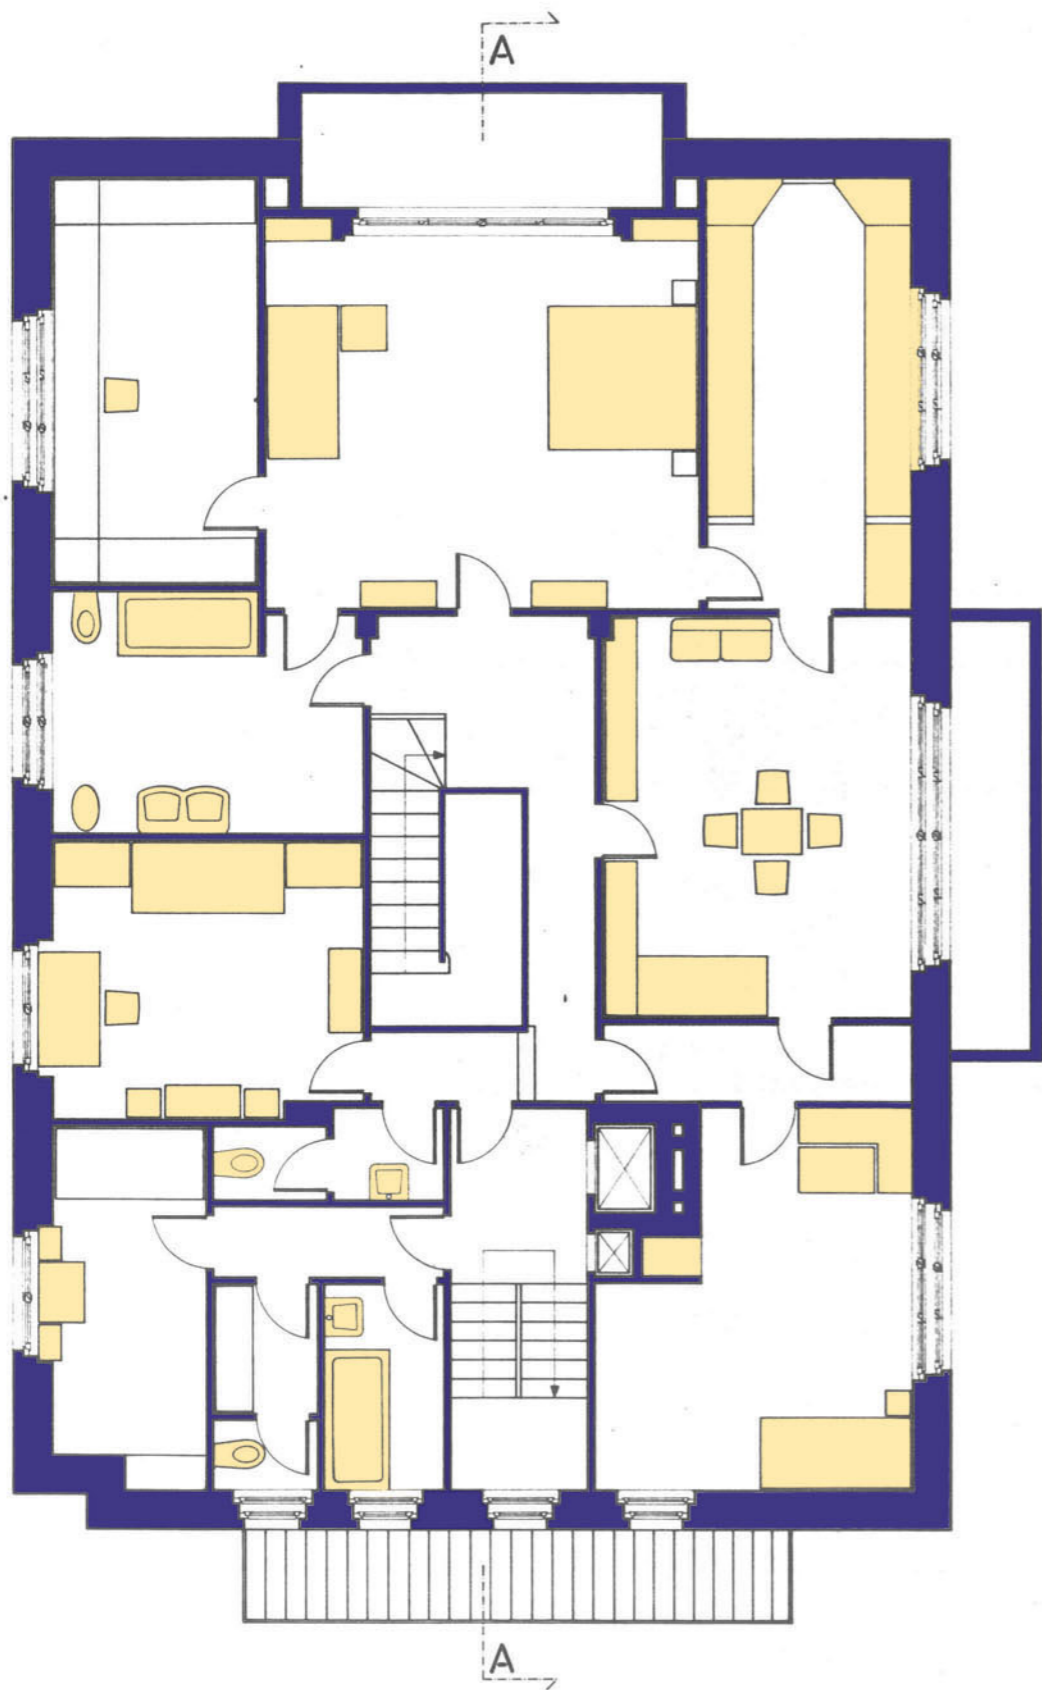

PIANTA PIANO SECONDO

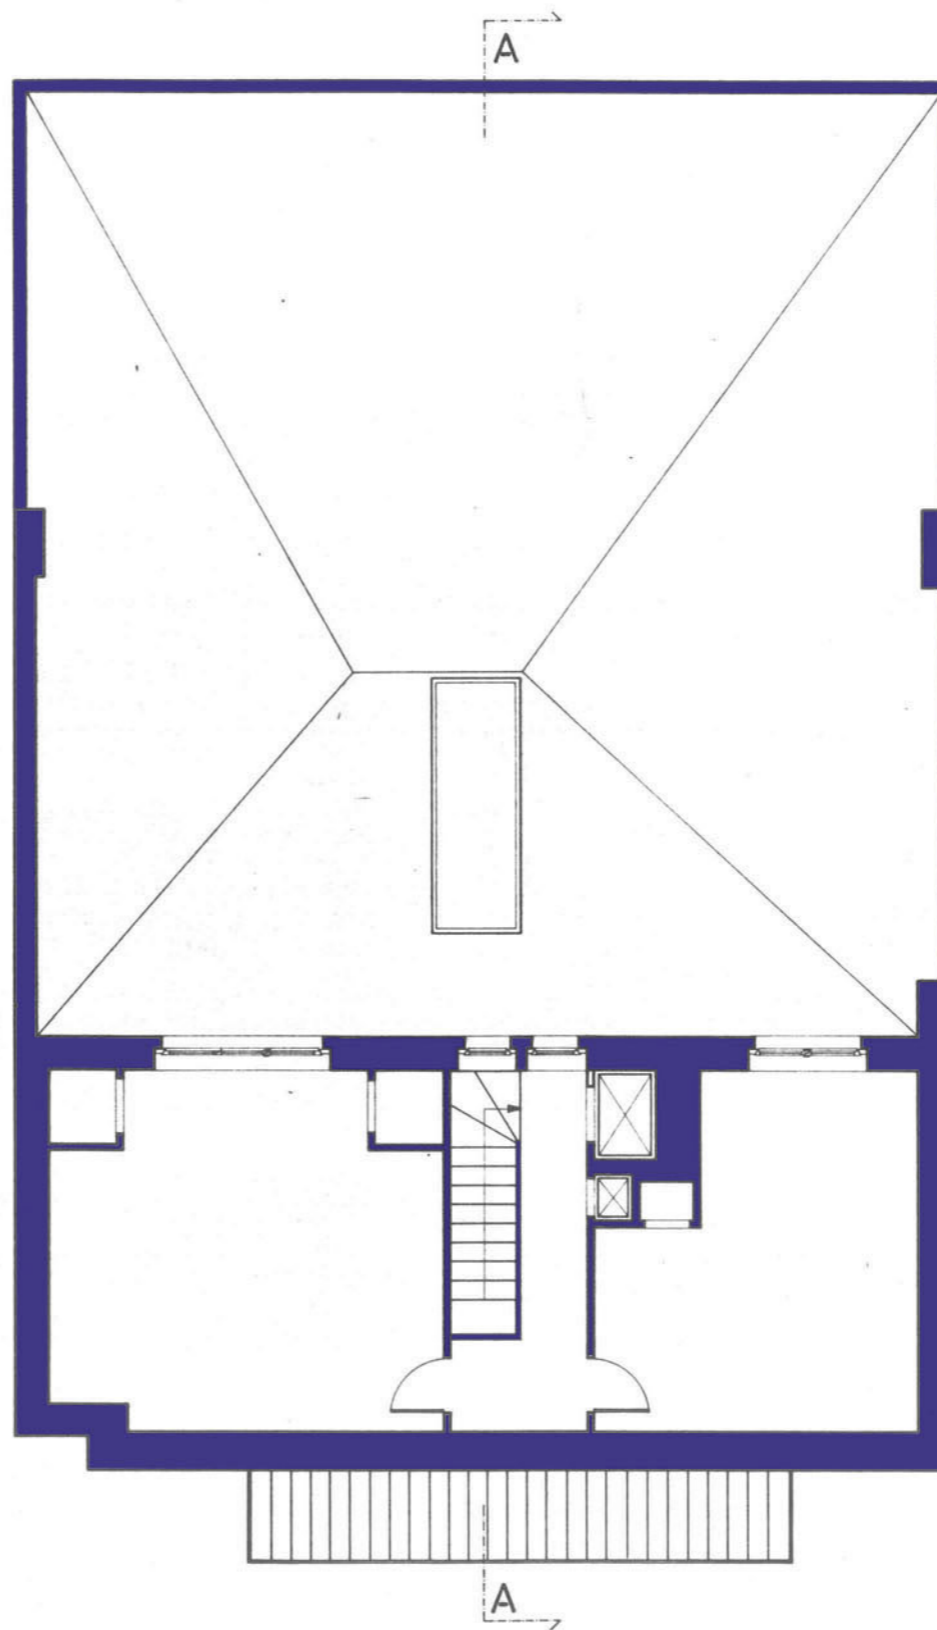

PIANTA SOTTOTETTO


FACOLTÀ DI ARCHITETTURA DEL POLITECNICO DI MILANO  
 CORSO DI ARREDAMENTO E ARCHITETTURA D' INTERNI  
 A.A. 1988/89


DOCENTE : GIANNI OTTOLINI  
 COLLAB : VERA DE PRIZIO

STUDENTI : VIRGINIA CHIERIGHINI m 137117  
 ANNA VENTURI m 137118

A. LOOS, CASA MÜLLER A PRAGA, 1930


PIANTA PIANO SECONDO - SOTTOTETTO 1.50 Tav. 2

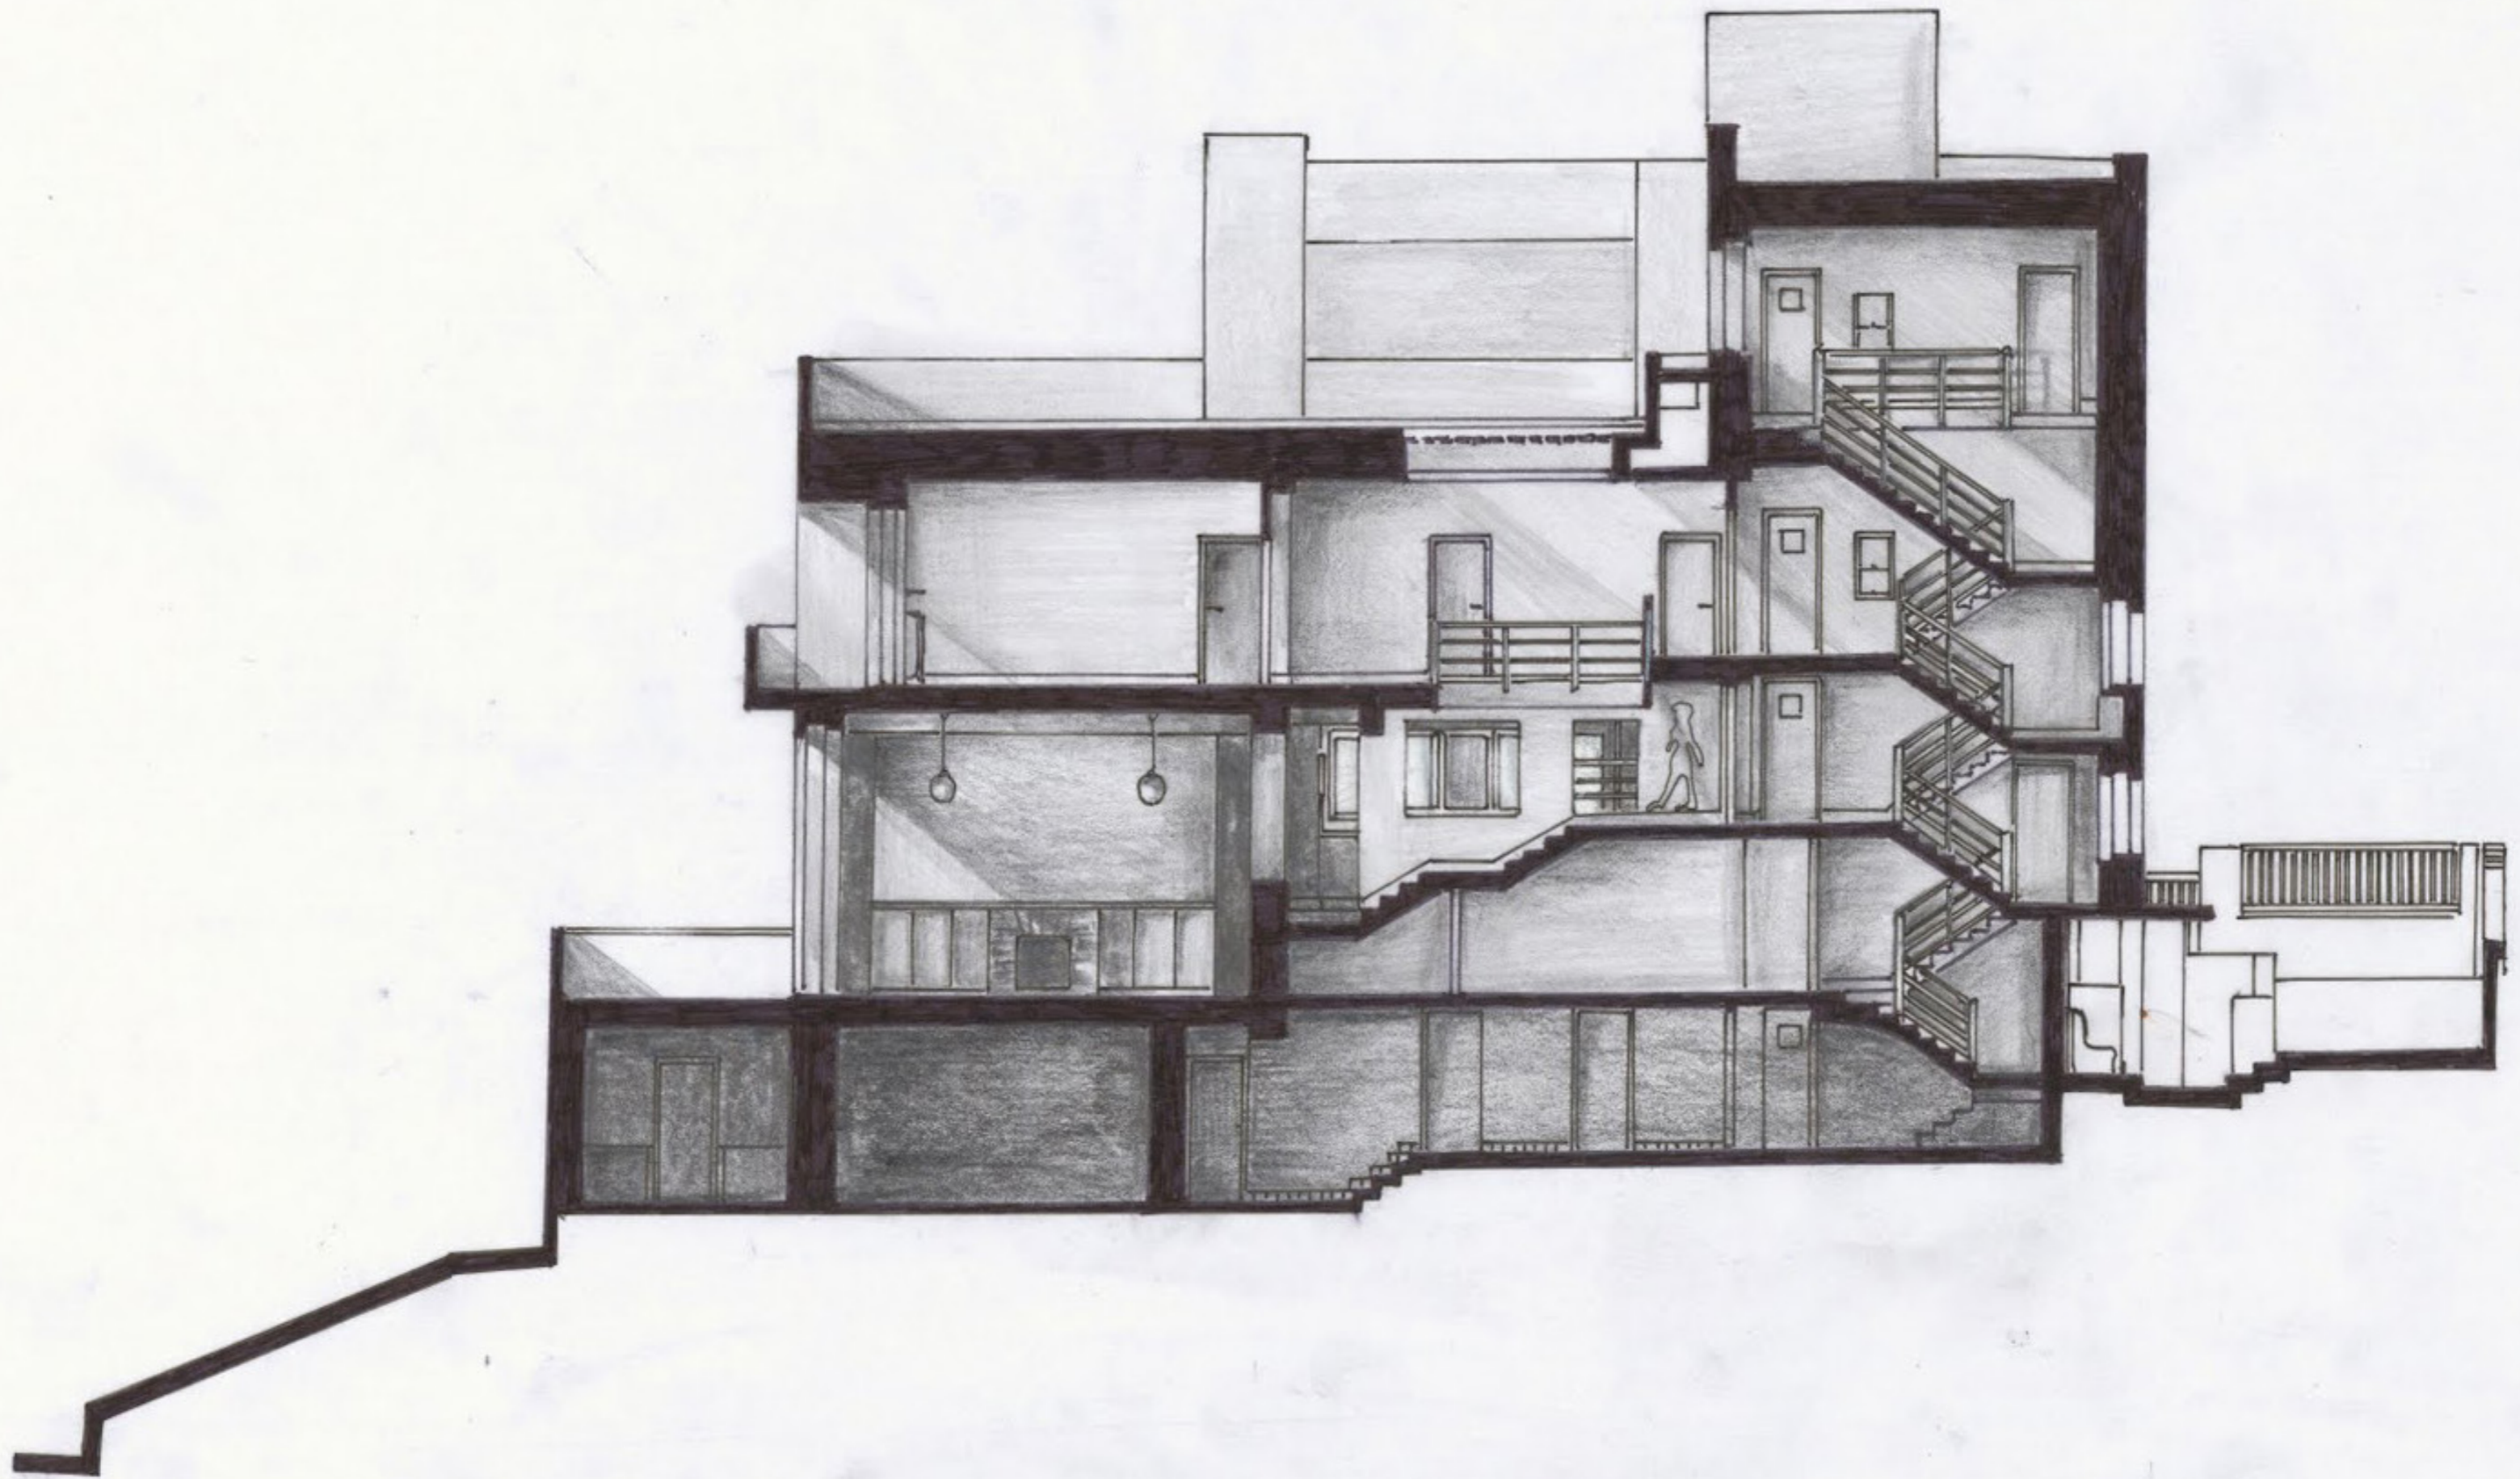


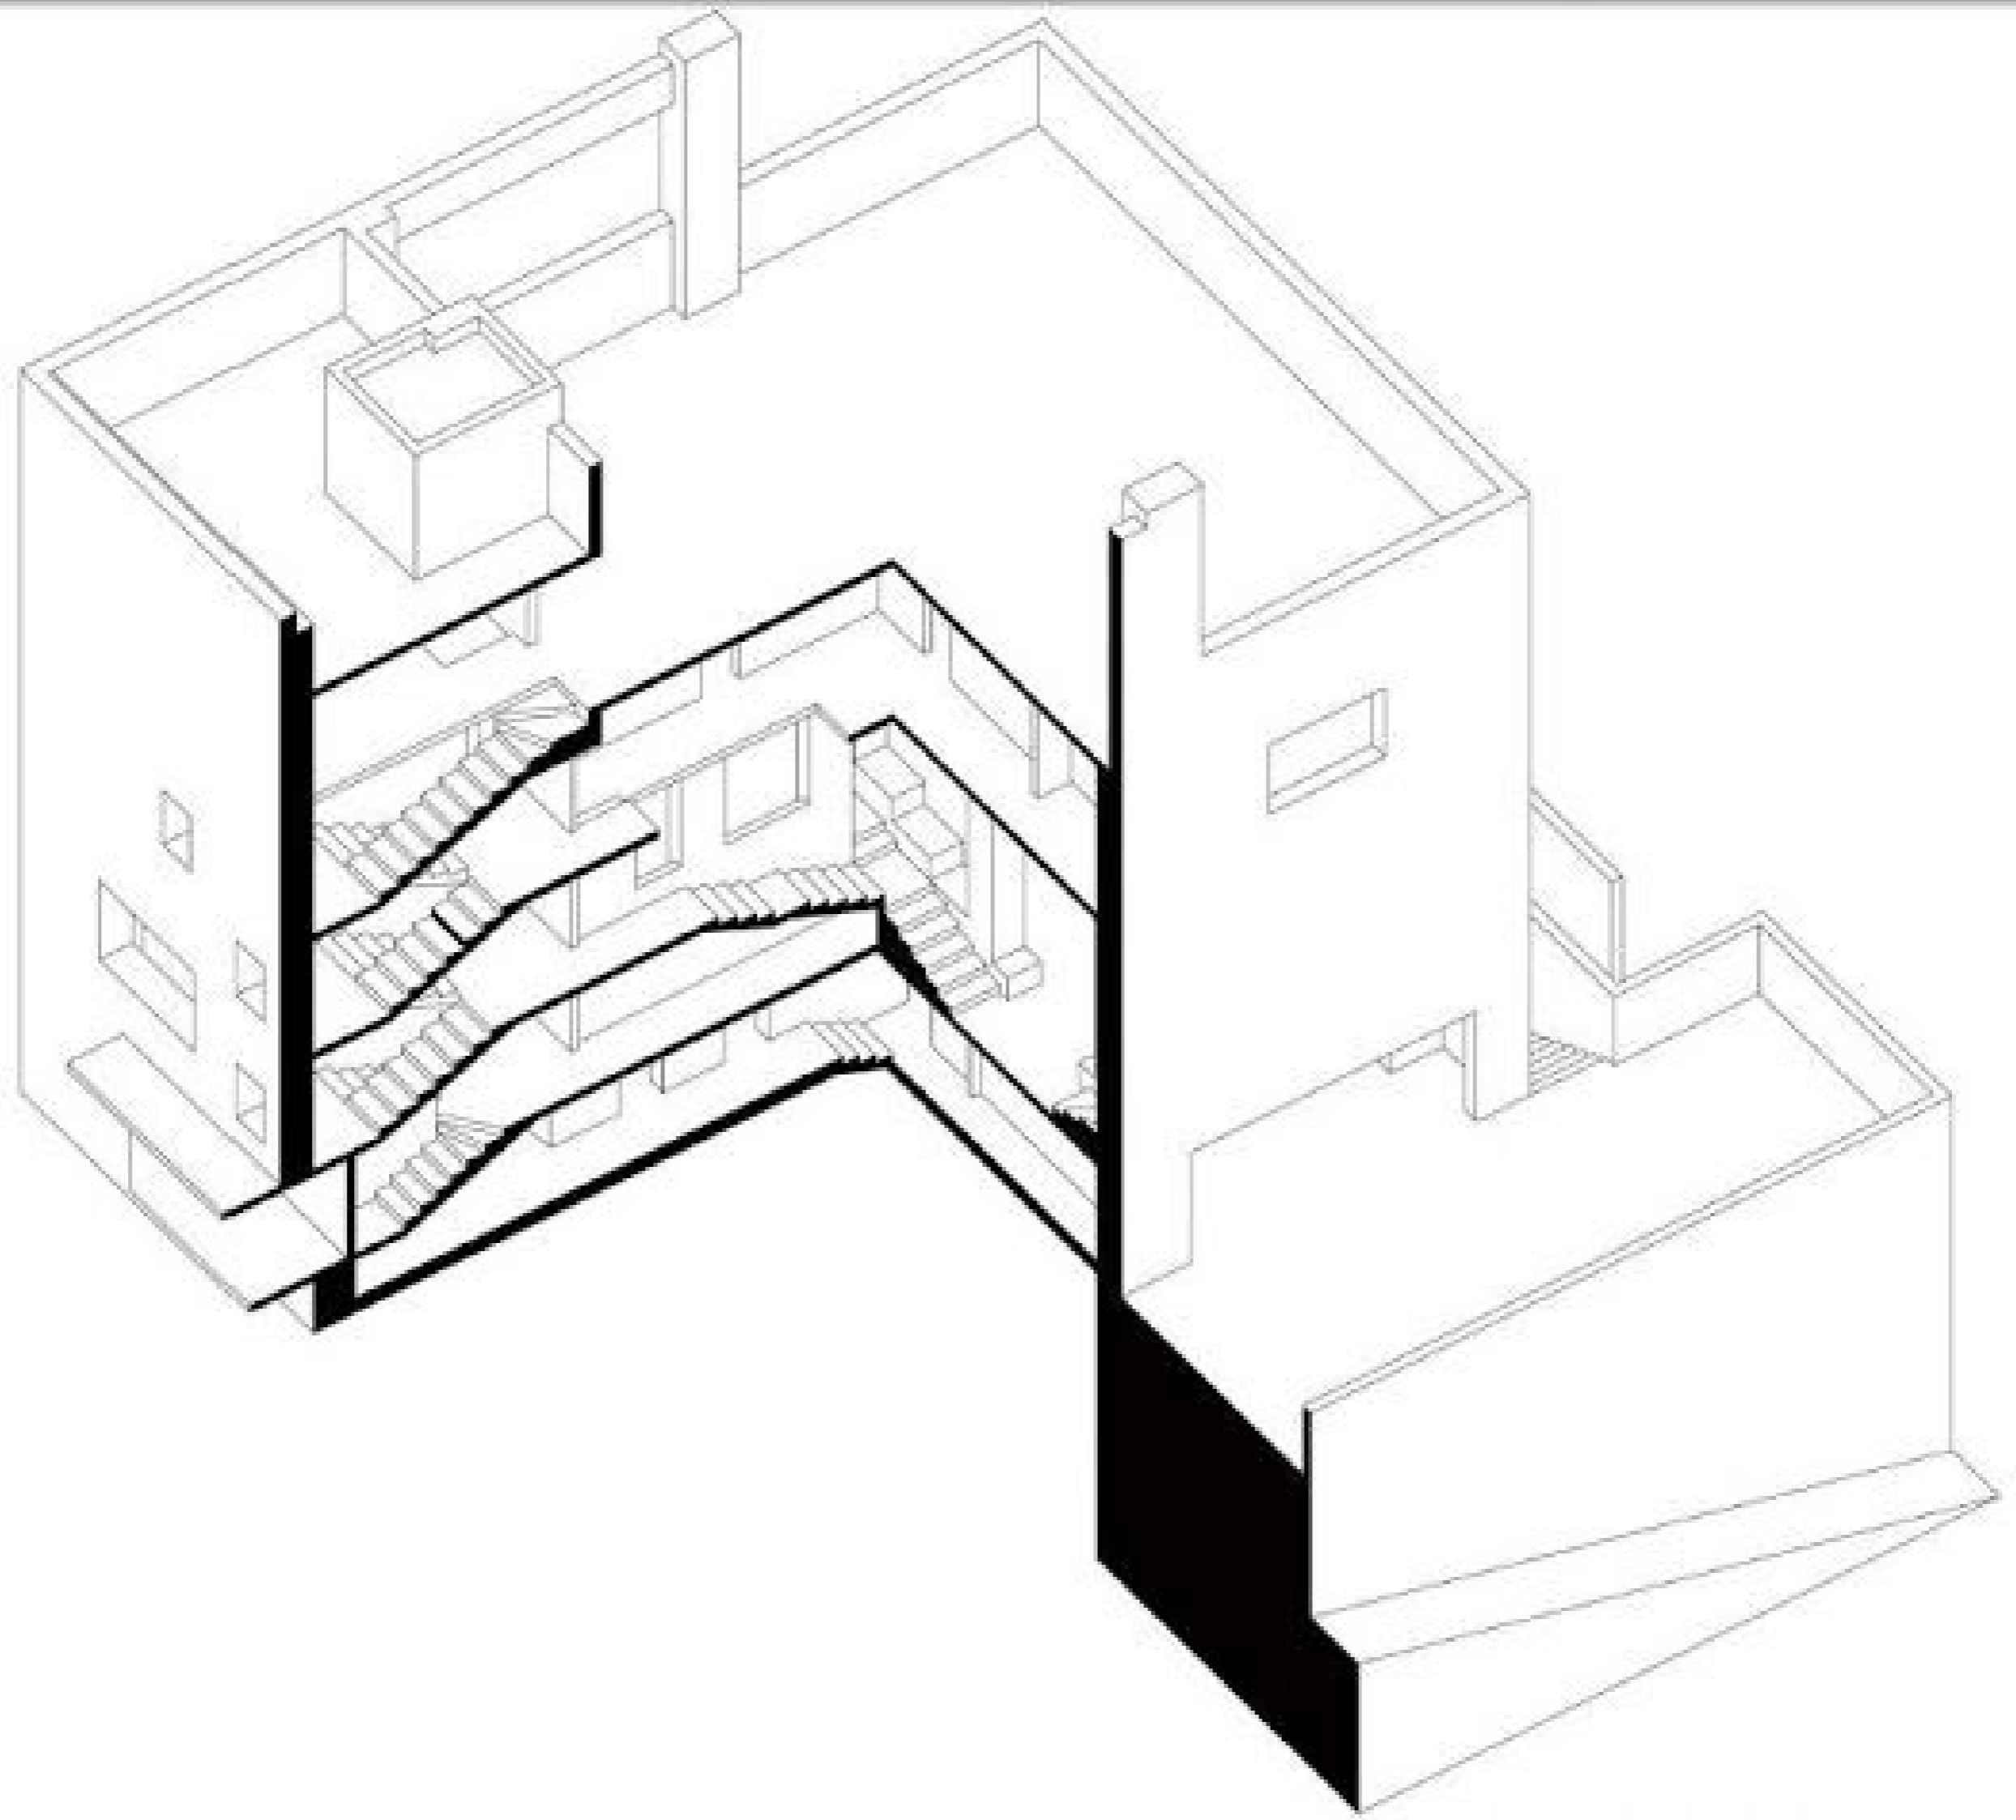

# VILLA MULLER

## Public and Private Space Analysis

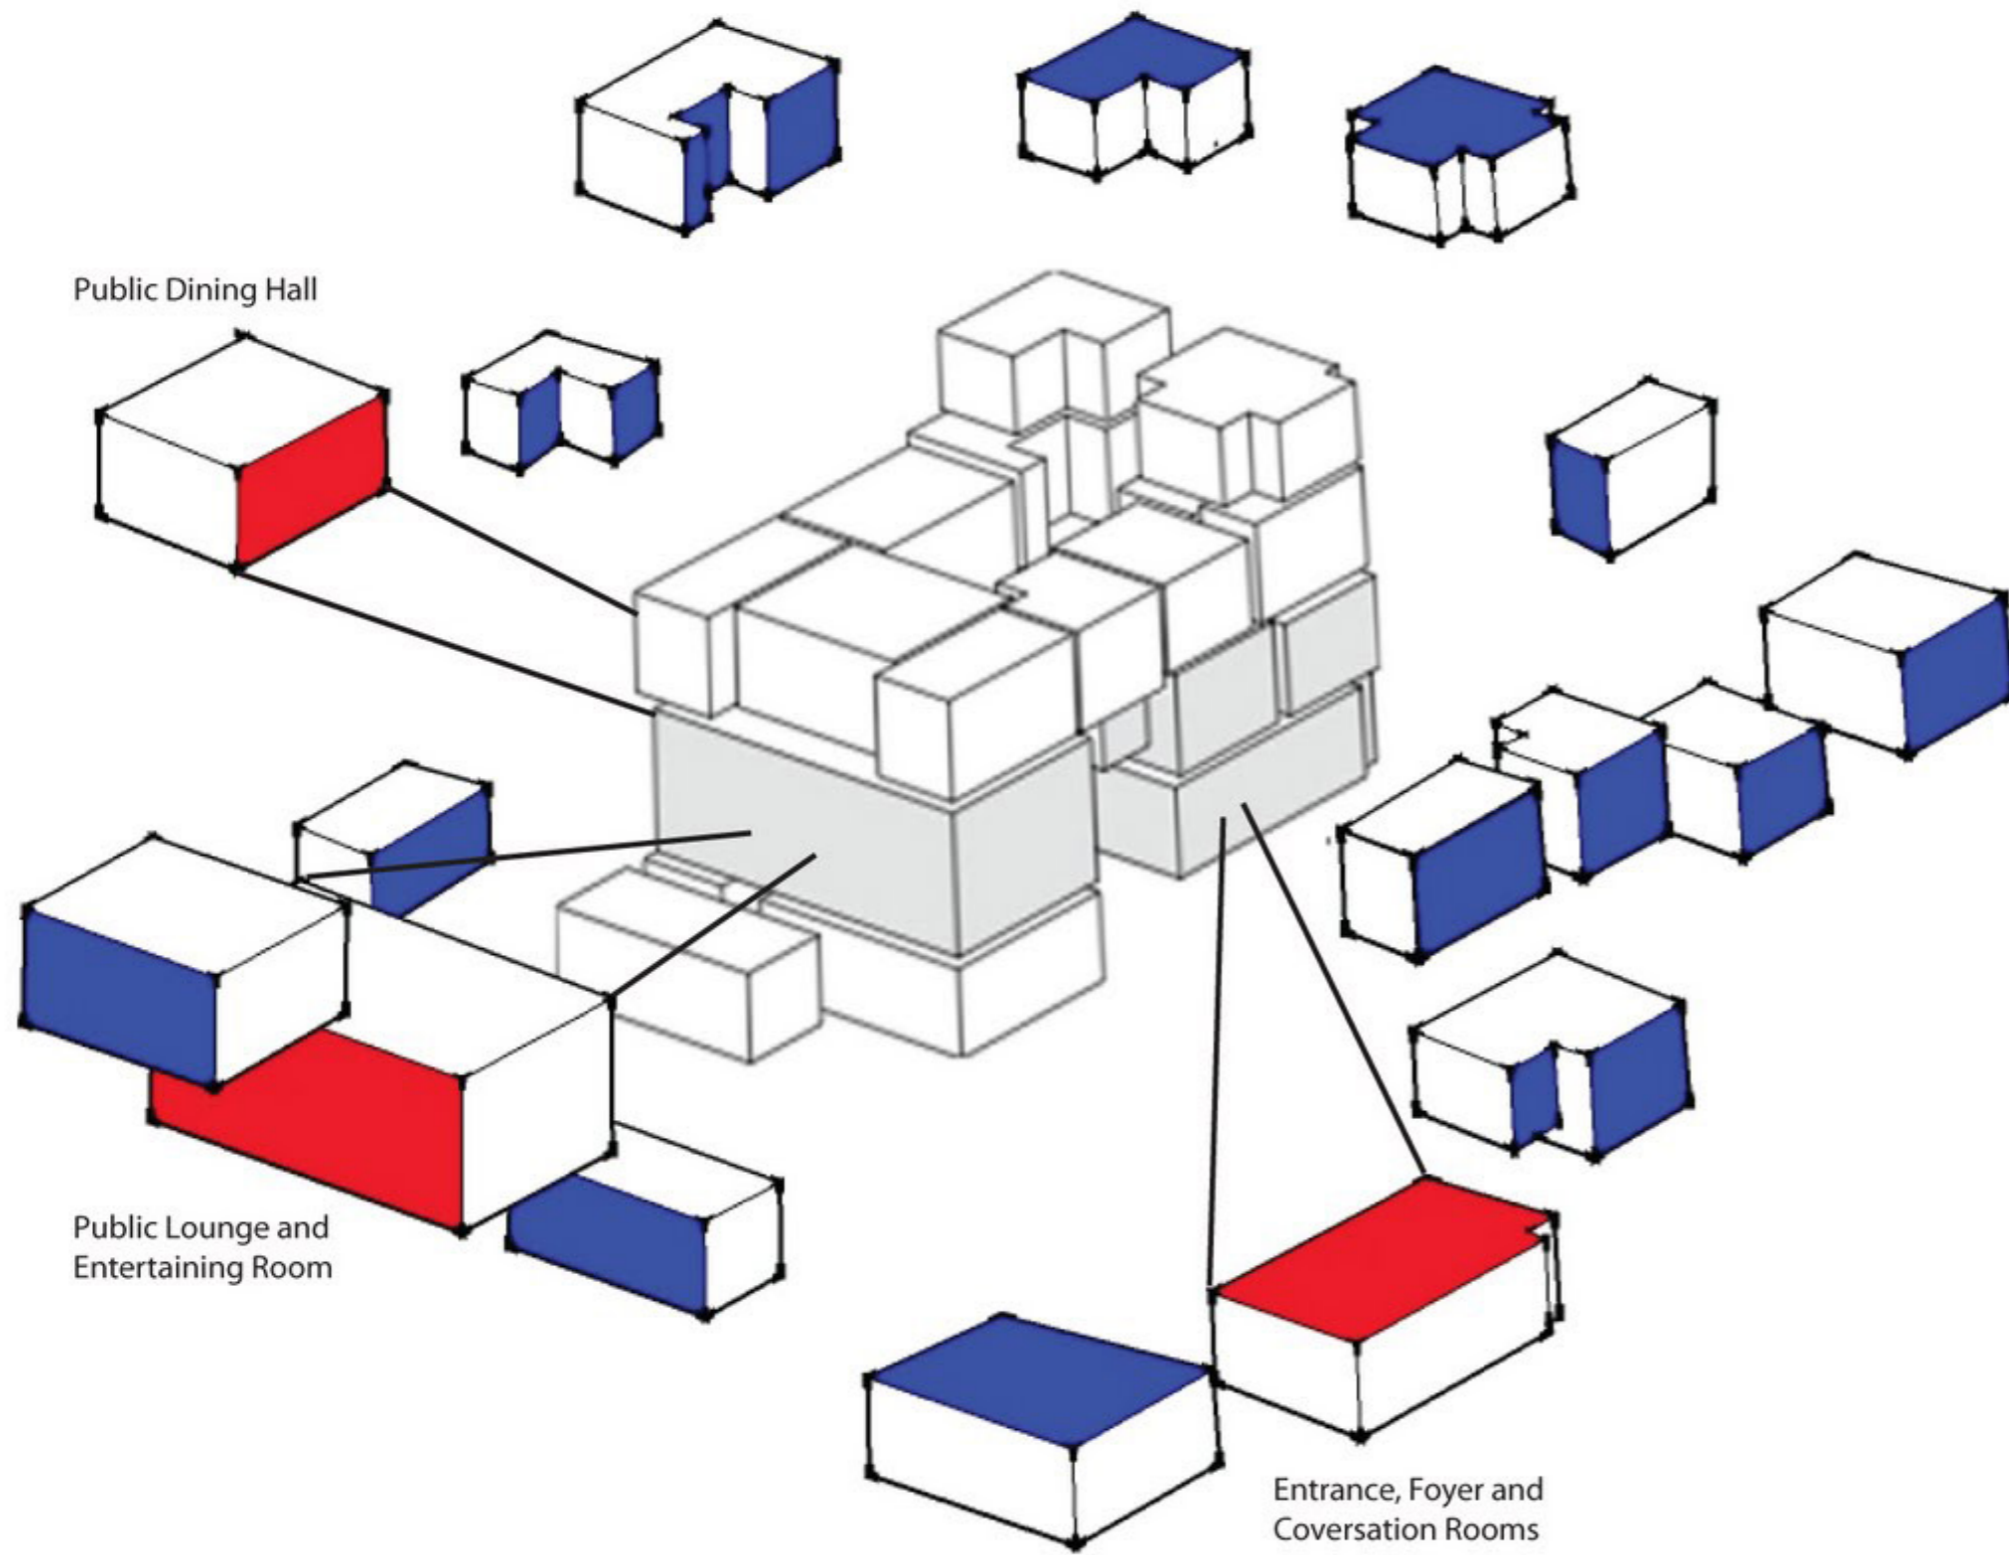

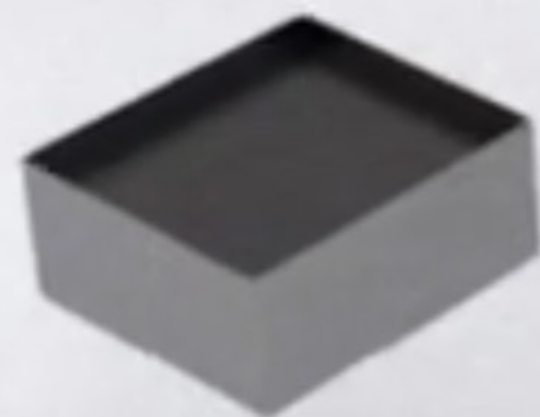



Villa Müller




# VILLA MULLER - Adolf Loos

PUBLIC & PRIVATE SPACES


## LEGENDS:

- PRIVATE SPACE
- PUBLIC SPACE
- SERVICES SPACE

PLANS @ 1:125 SCALE ON A1

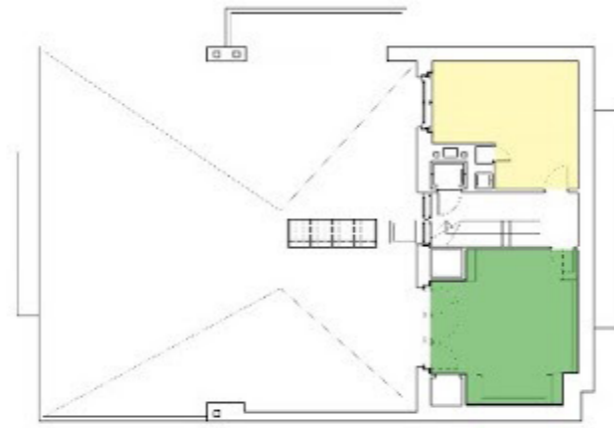


ROOF PLAN

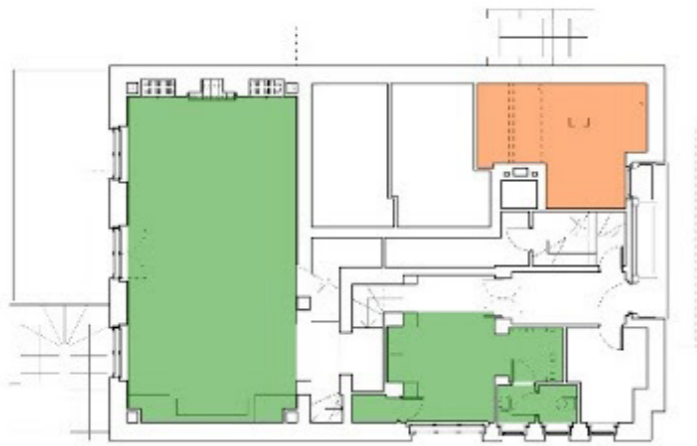

ENTRANCE LEVEL PLAN




SECOND FLOOR PLAN

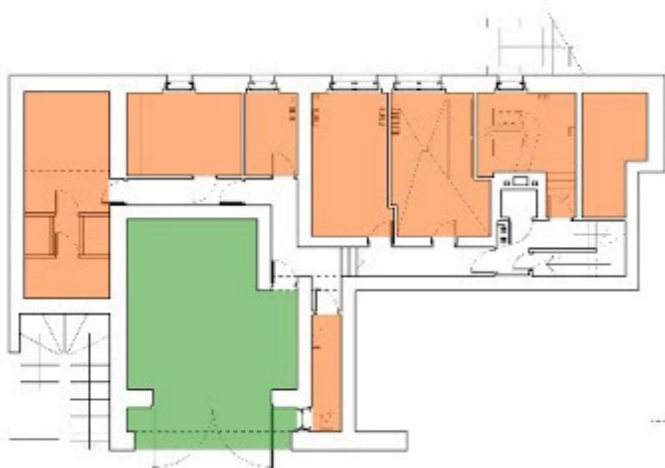

BASEMENT PLAN



FIRST FLOOR PLAN

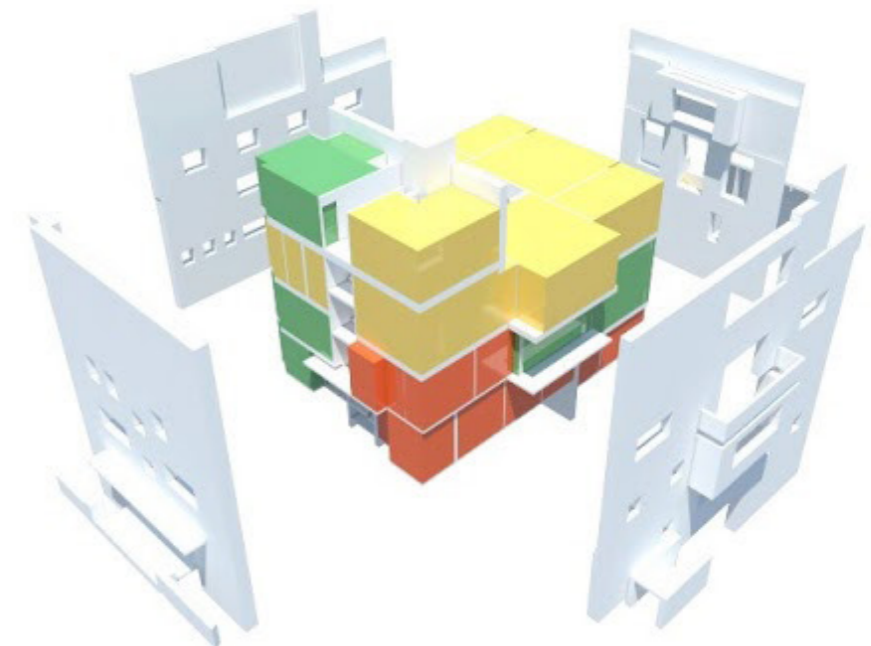


**VILLA MULLER - Adolf Loos**  
CIRCULATION ANALYSIS



**LEGENDS:**

- EXTERIOR CIRCULATION
- FAMILY/GUESTS CIRCULATION
- SERVANTS CIRCULATION
- SHARED ZONE


PLANS @ 1:125 SCALE ON A1

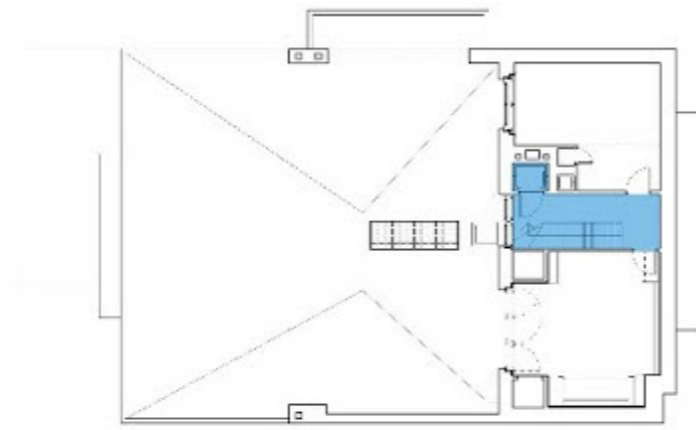



ROOF PLAN

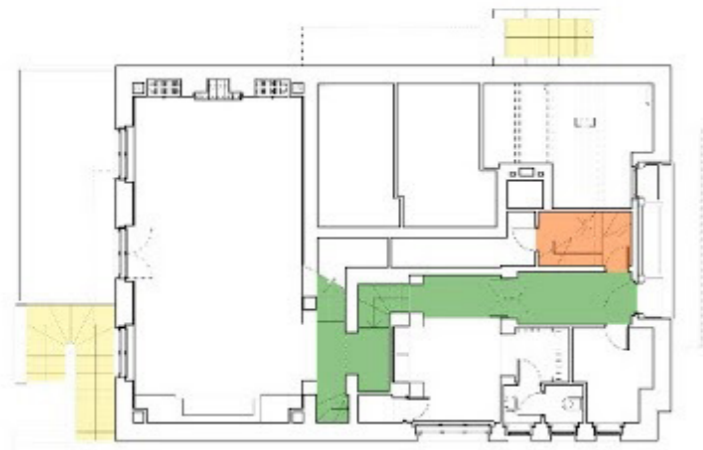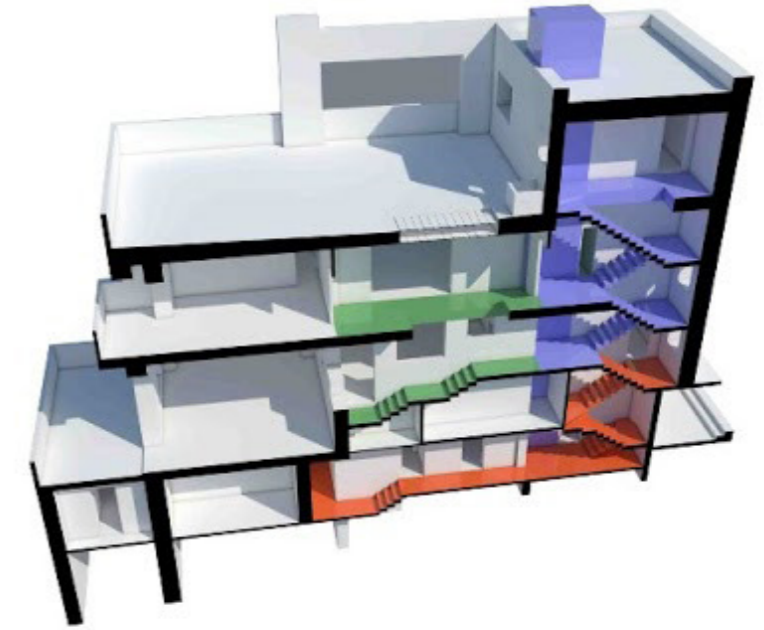

ENTRANCE LEVEL PLAN

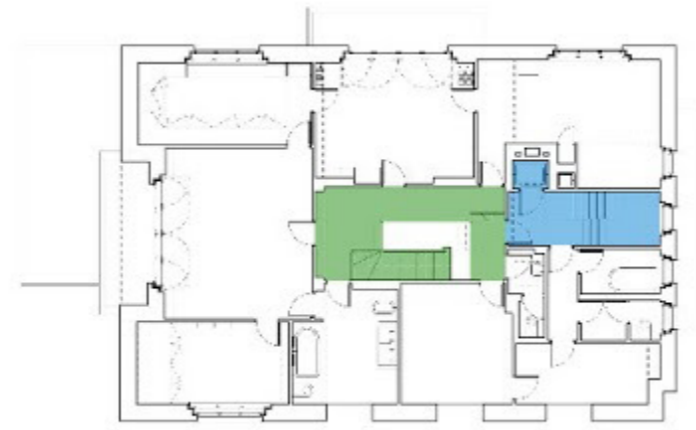


SECOND FLOOR PLAN

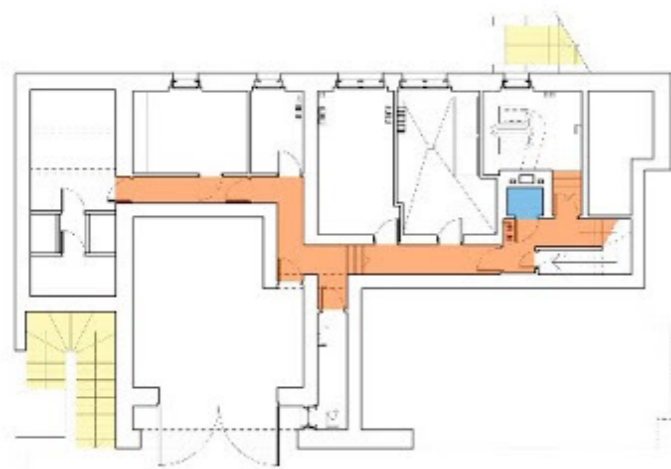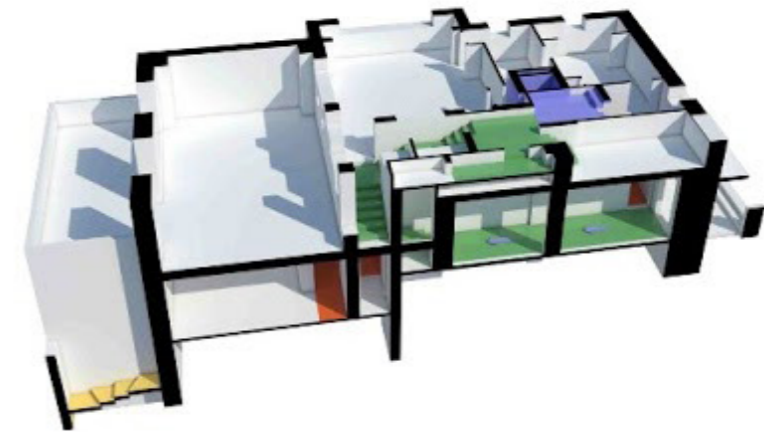


BASEMENT PLAN







FIRST FLOOR PLAN

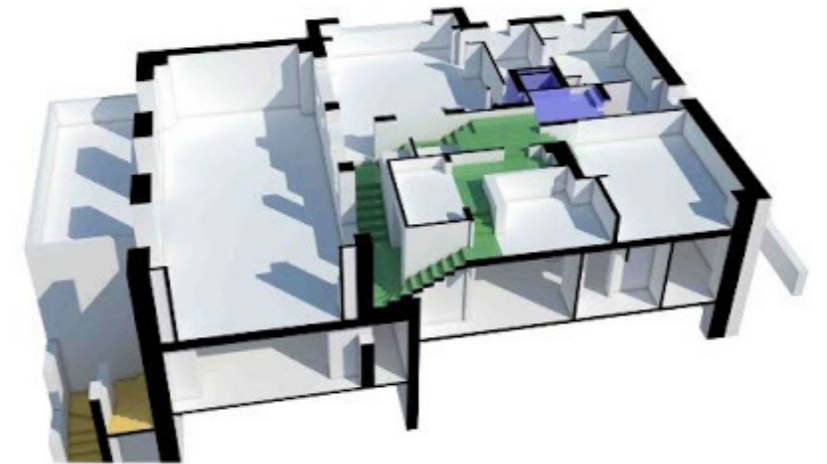


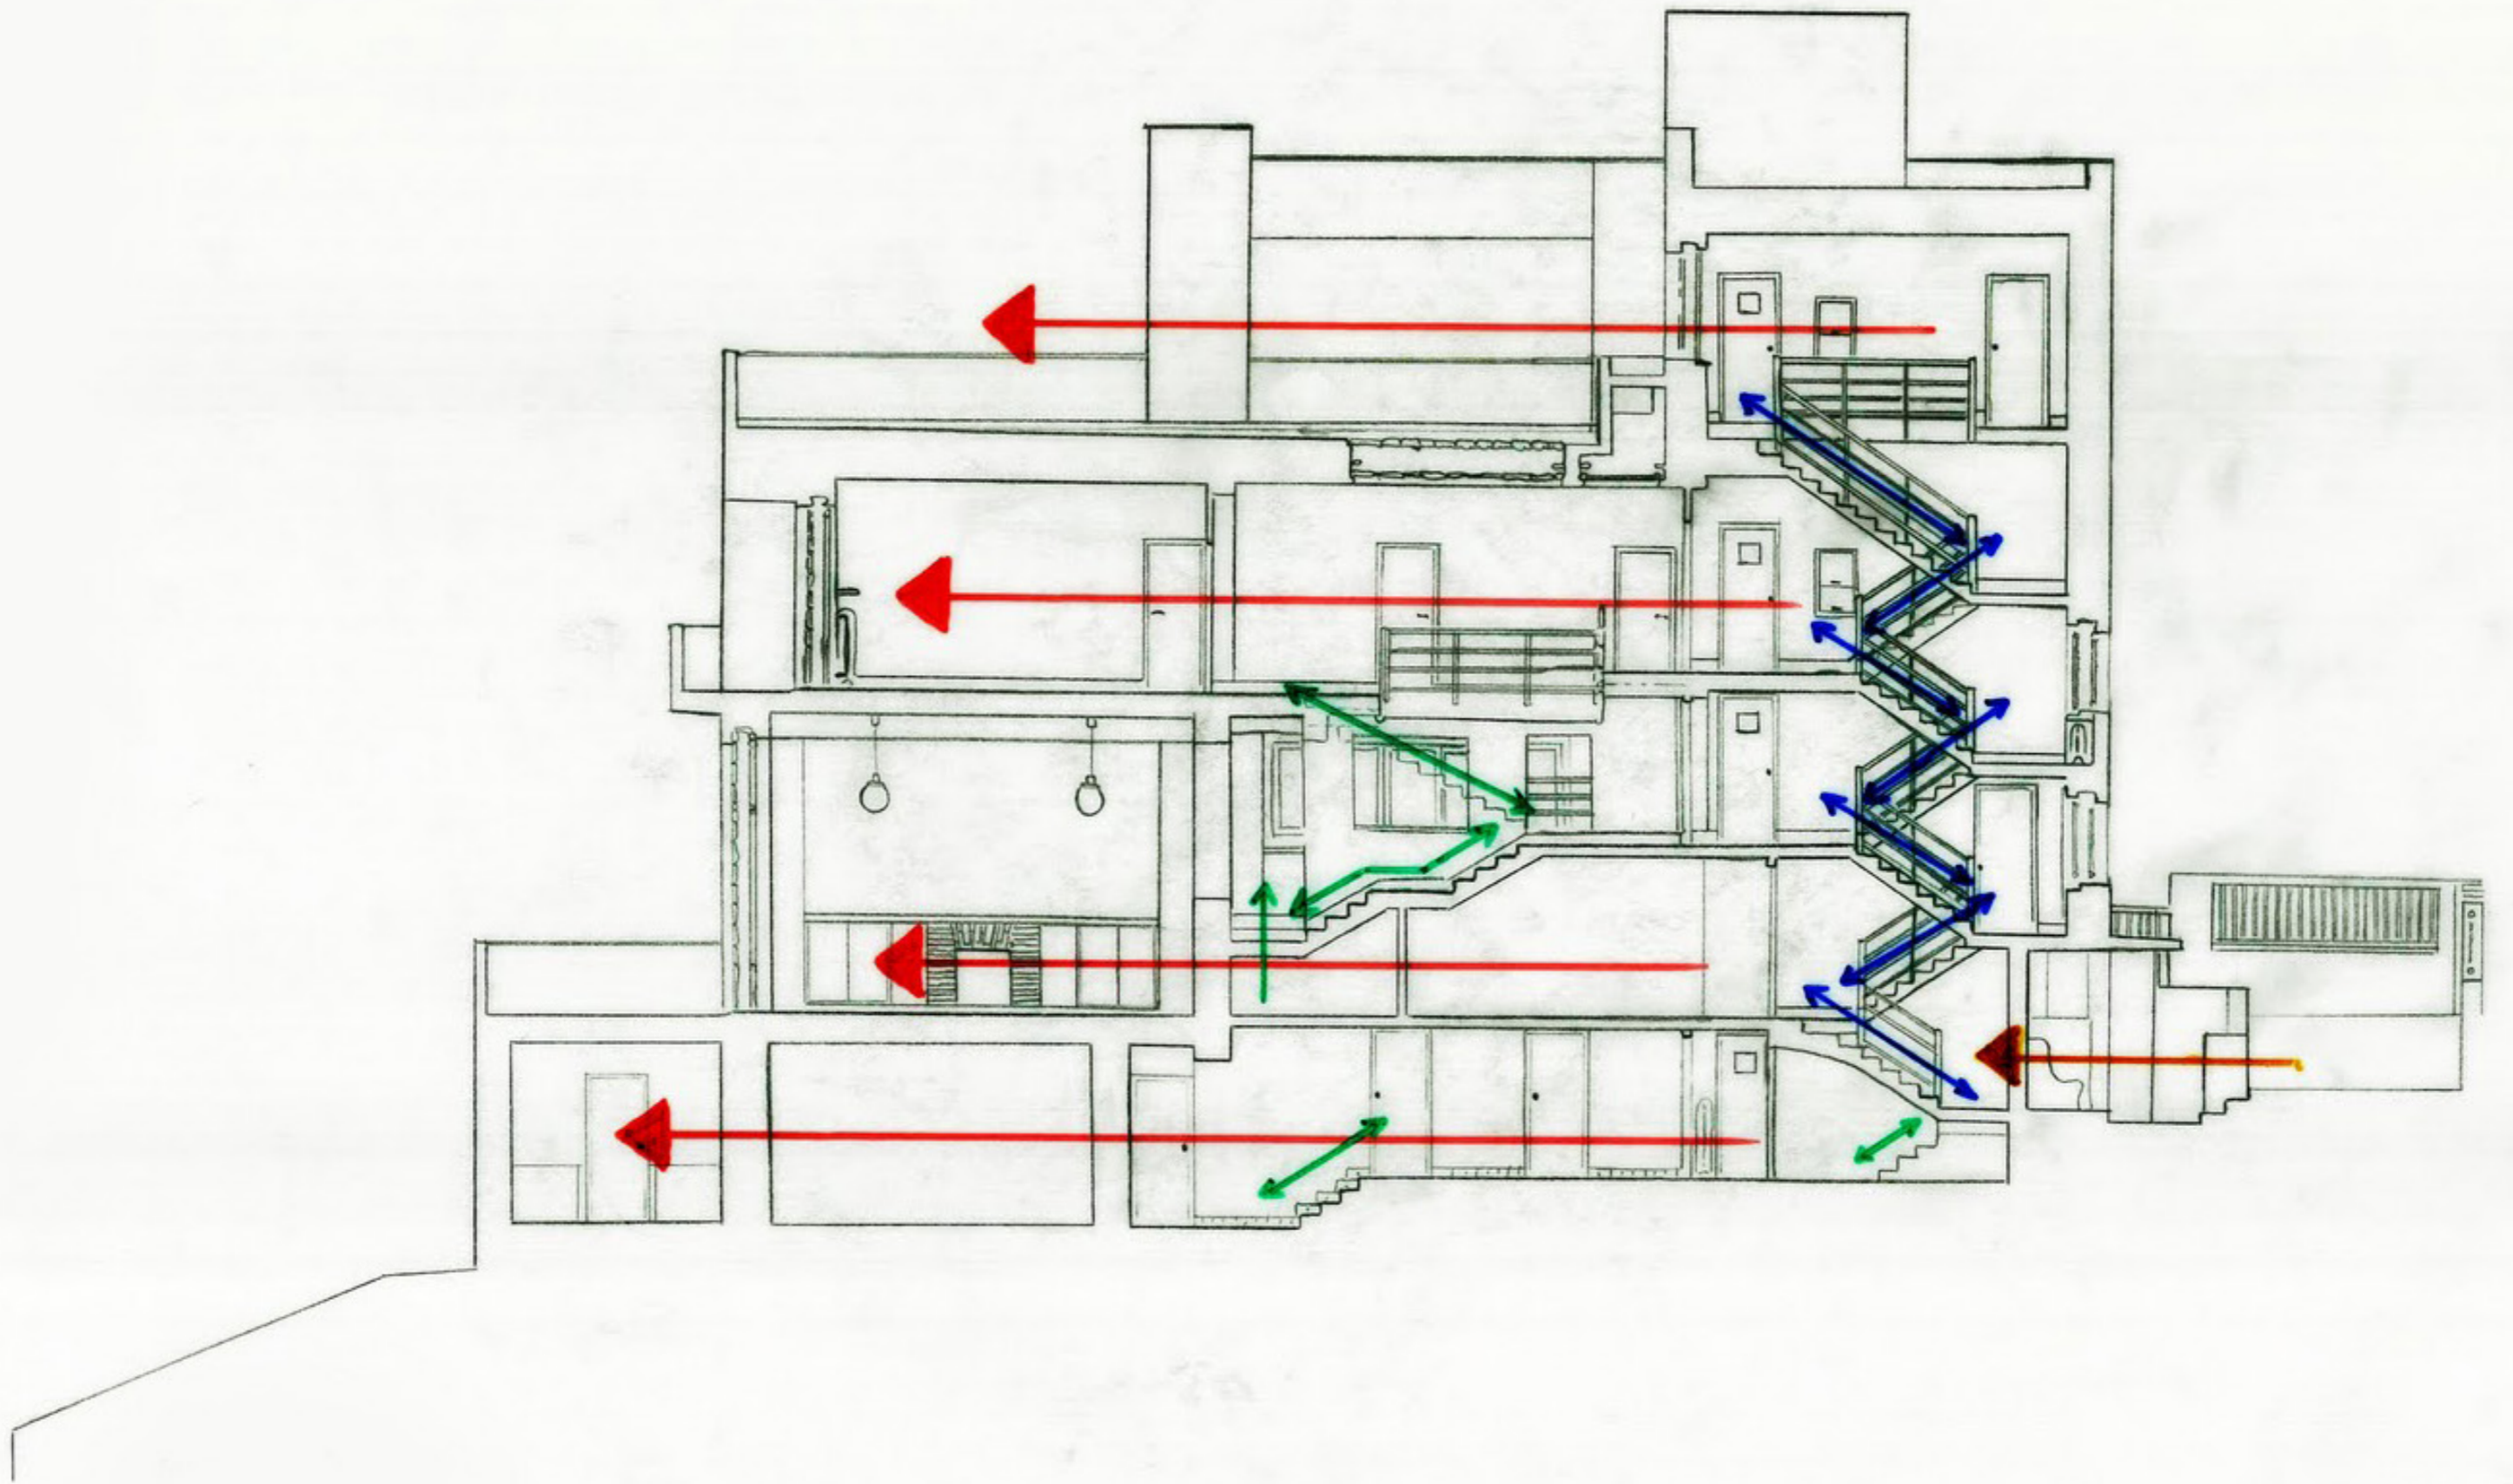

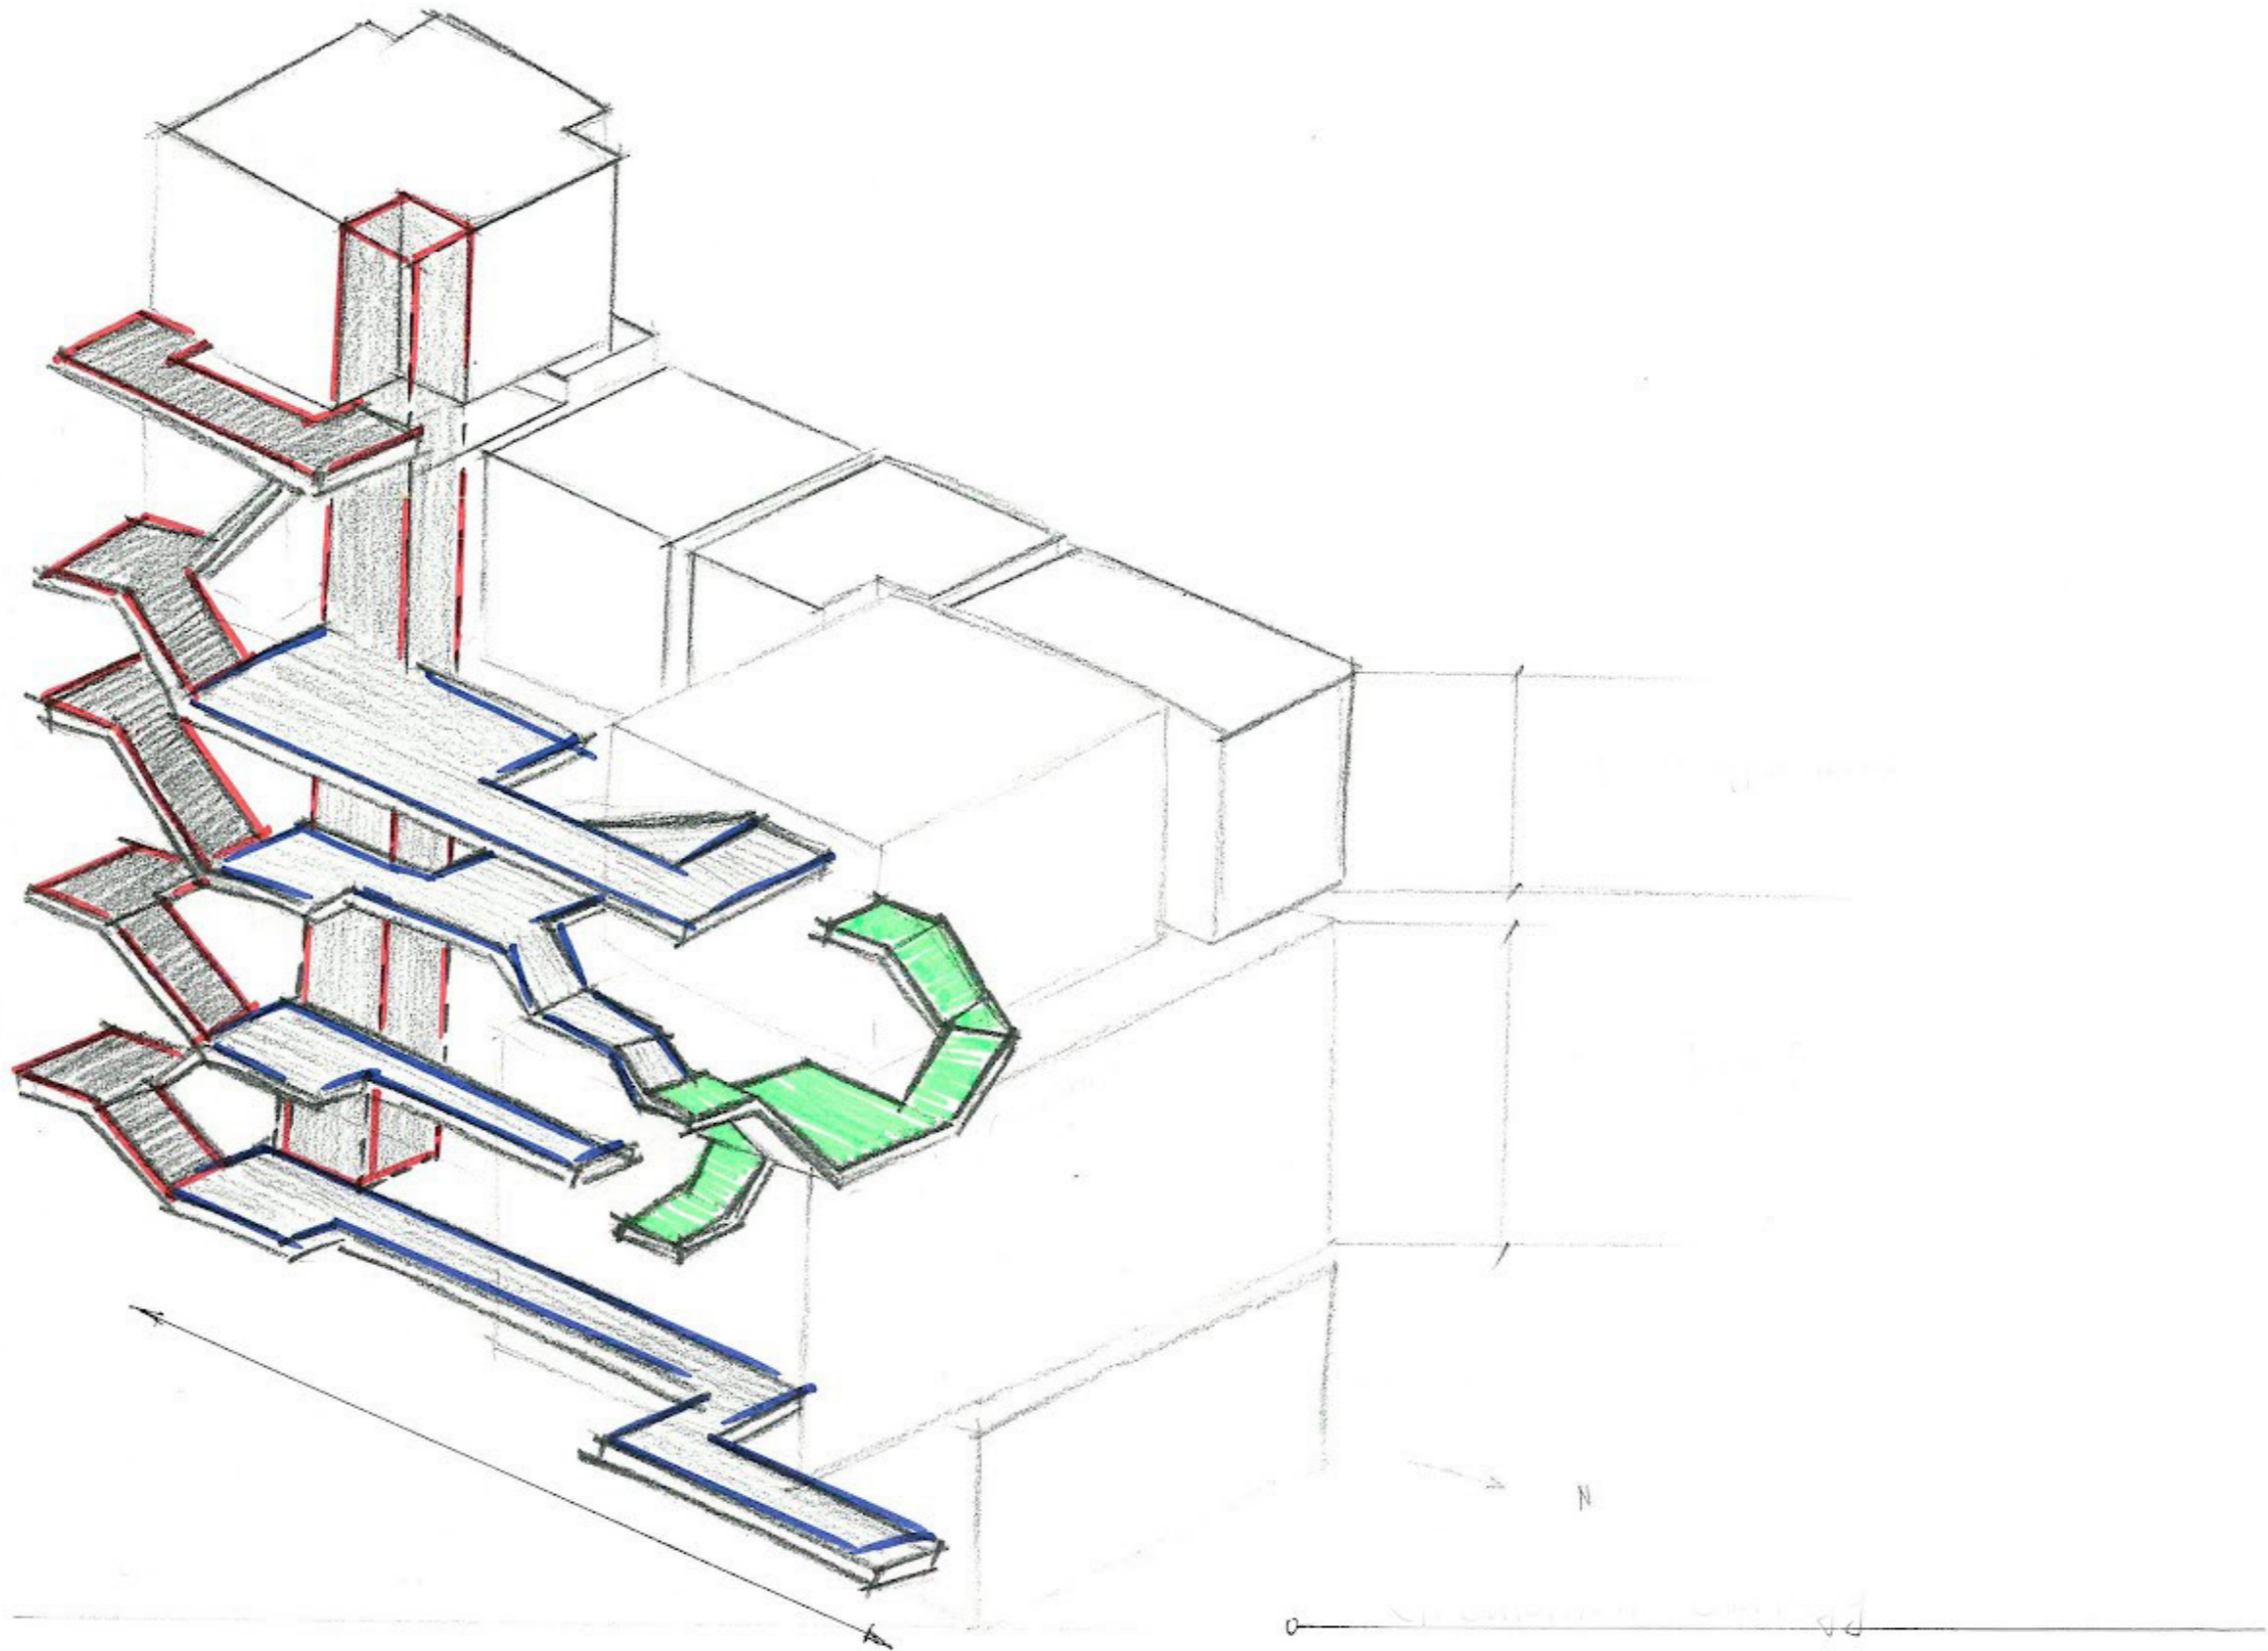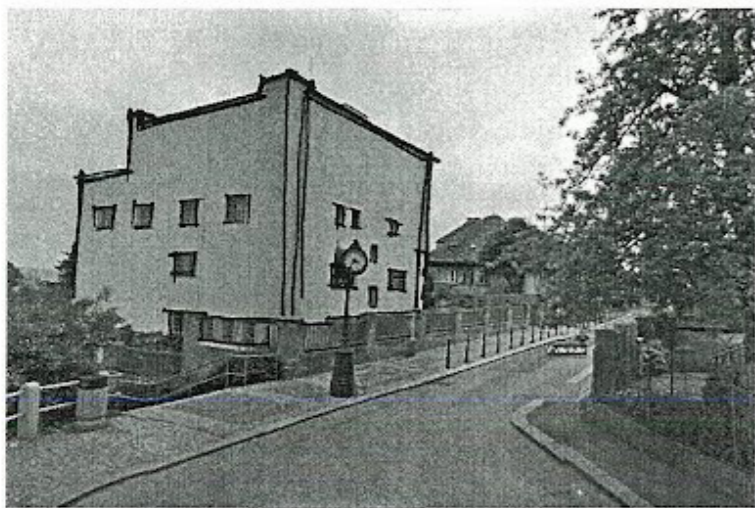


W

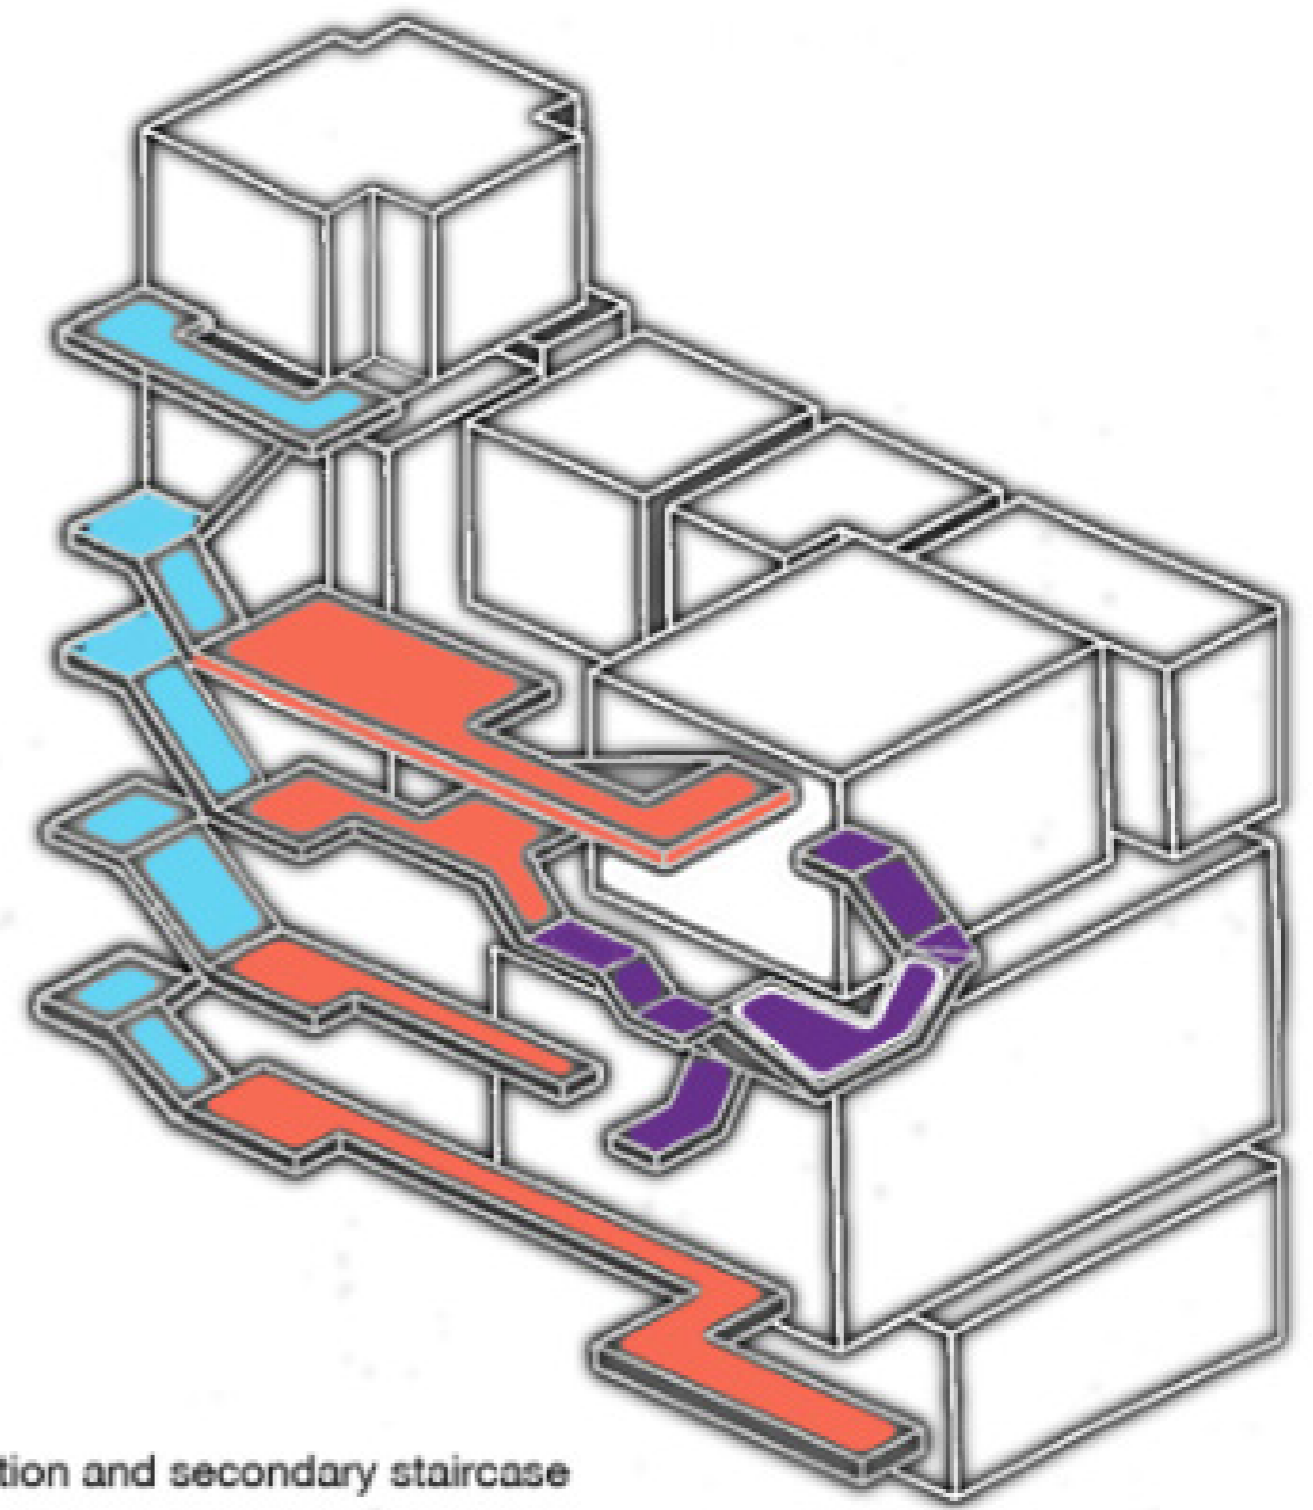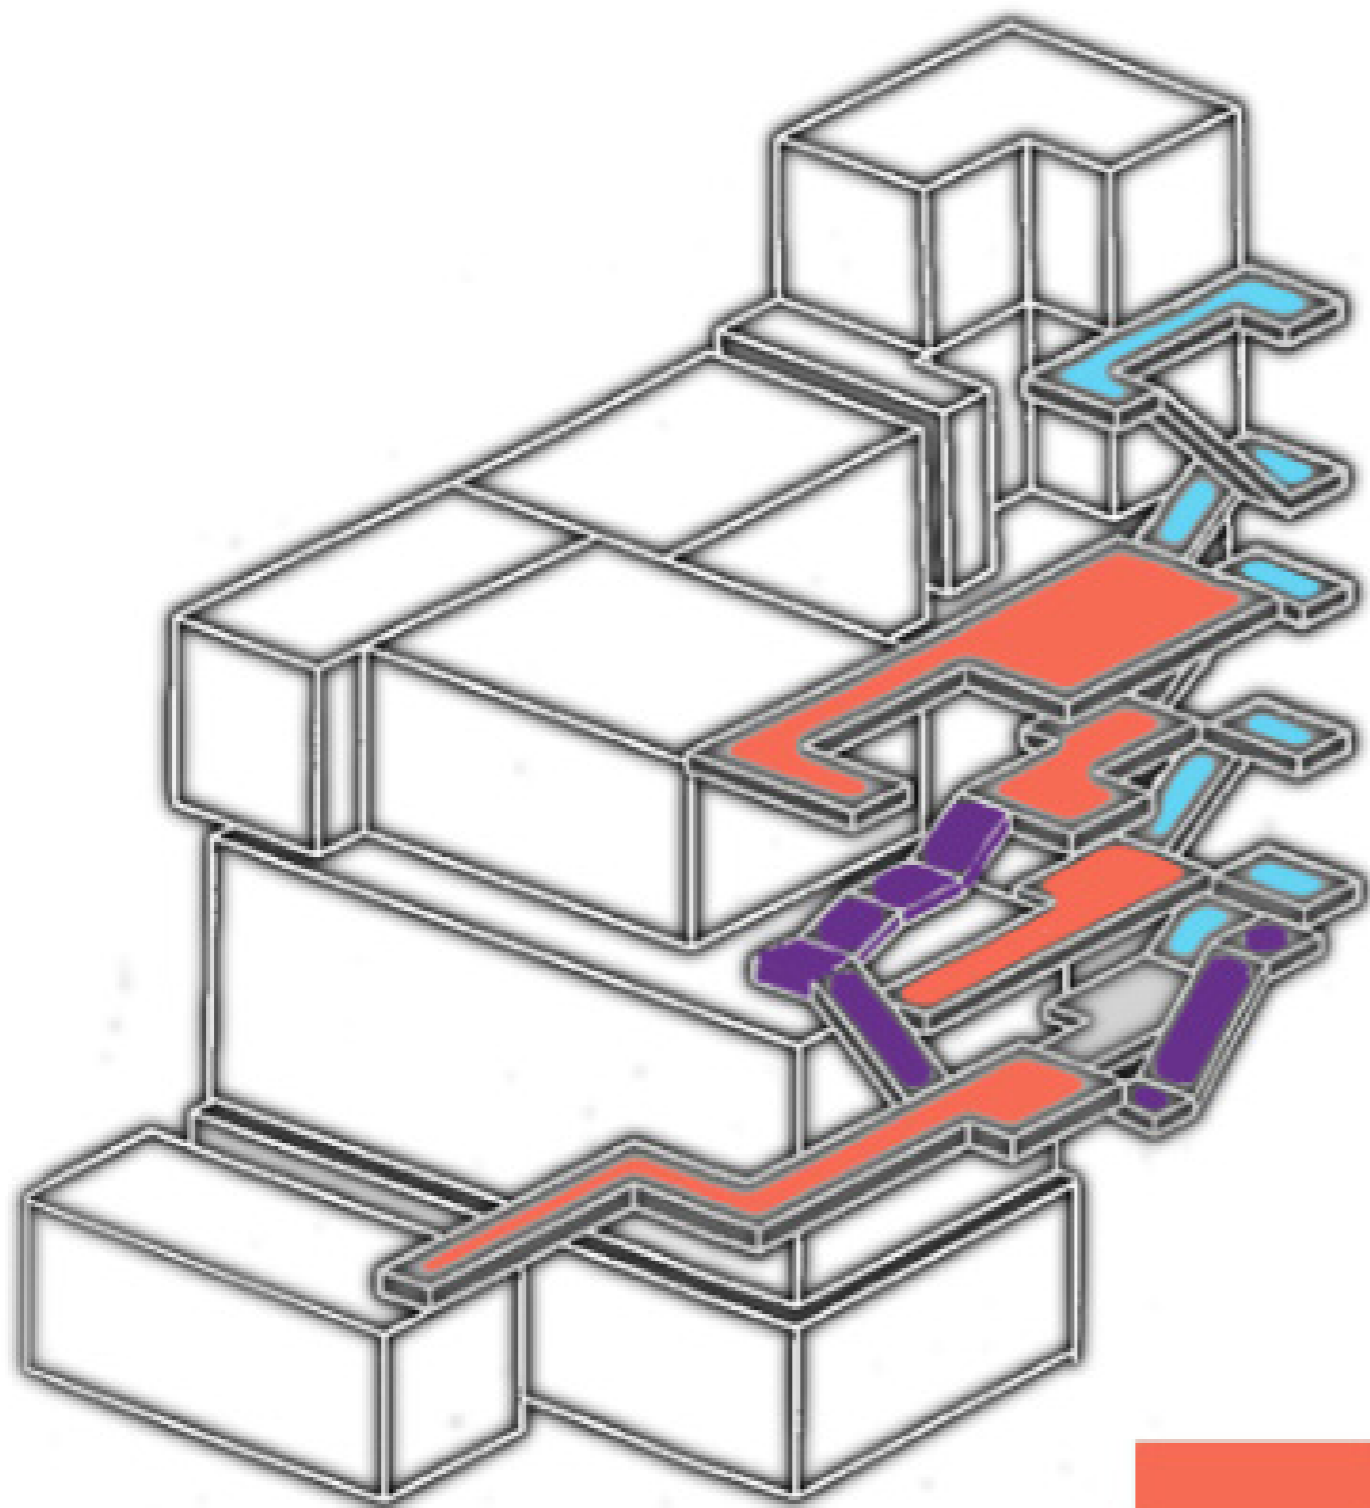

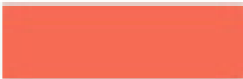

-  hallway circulation and secondary staircase
-  primary Staircase
-  raumplan influenced walkways

## Space and Circulation Study

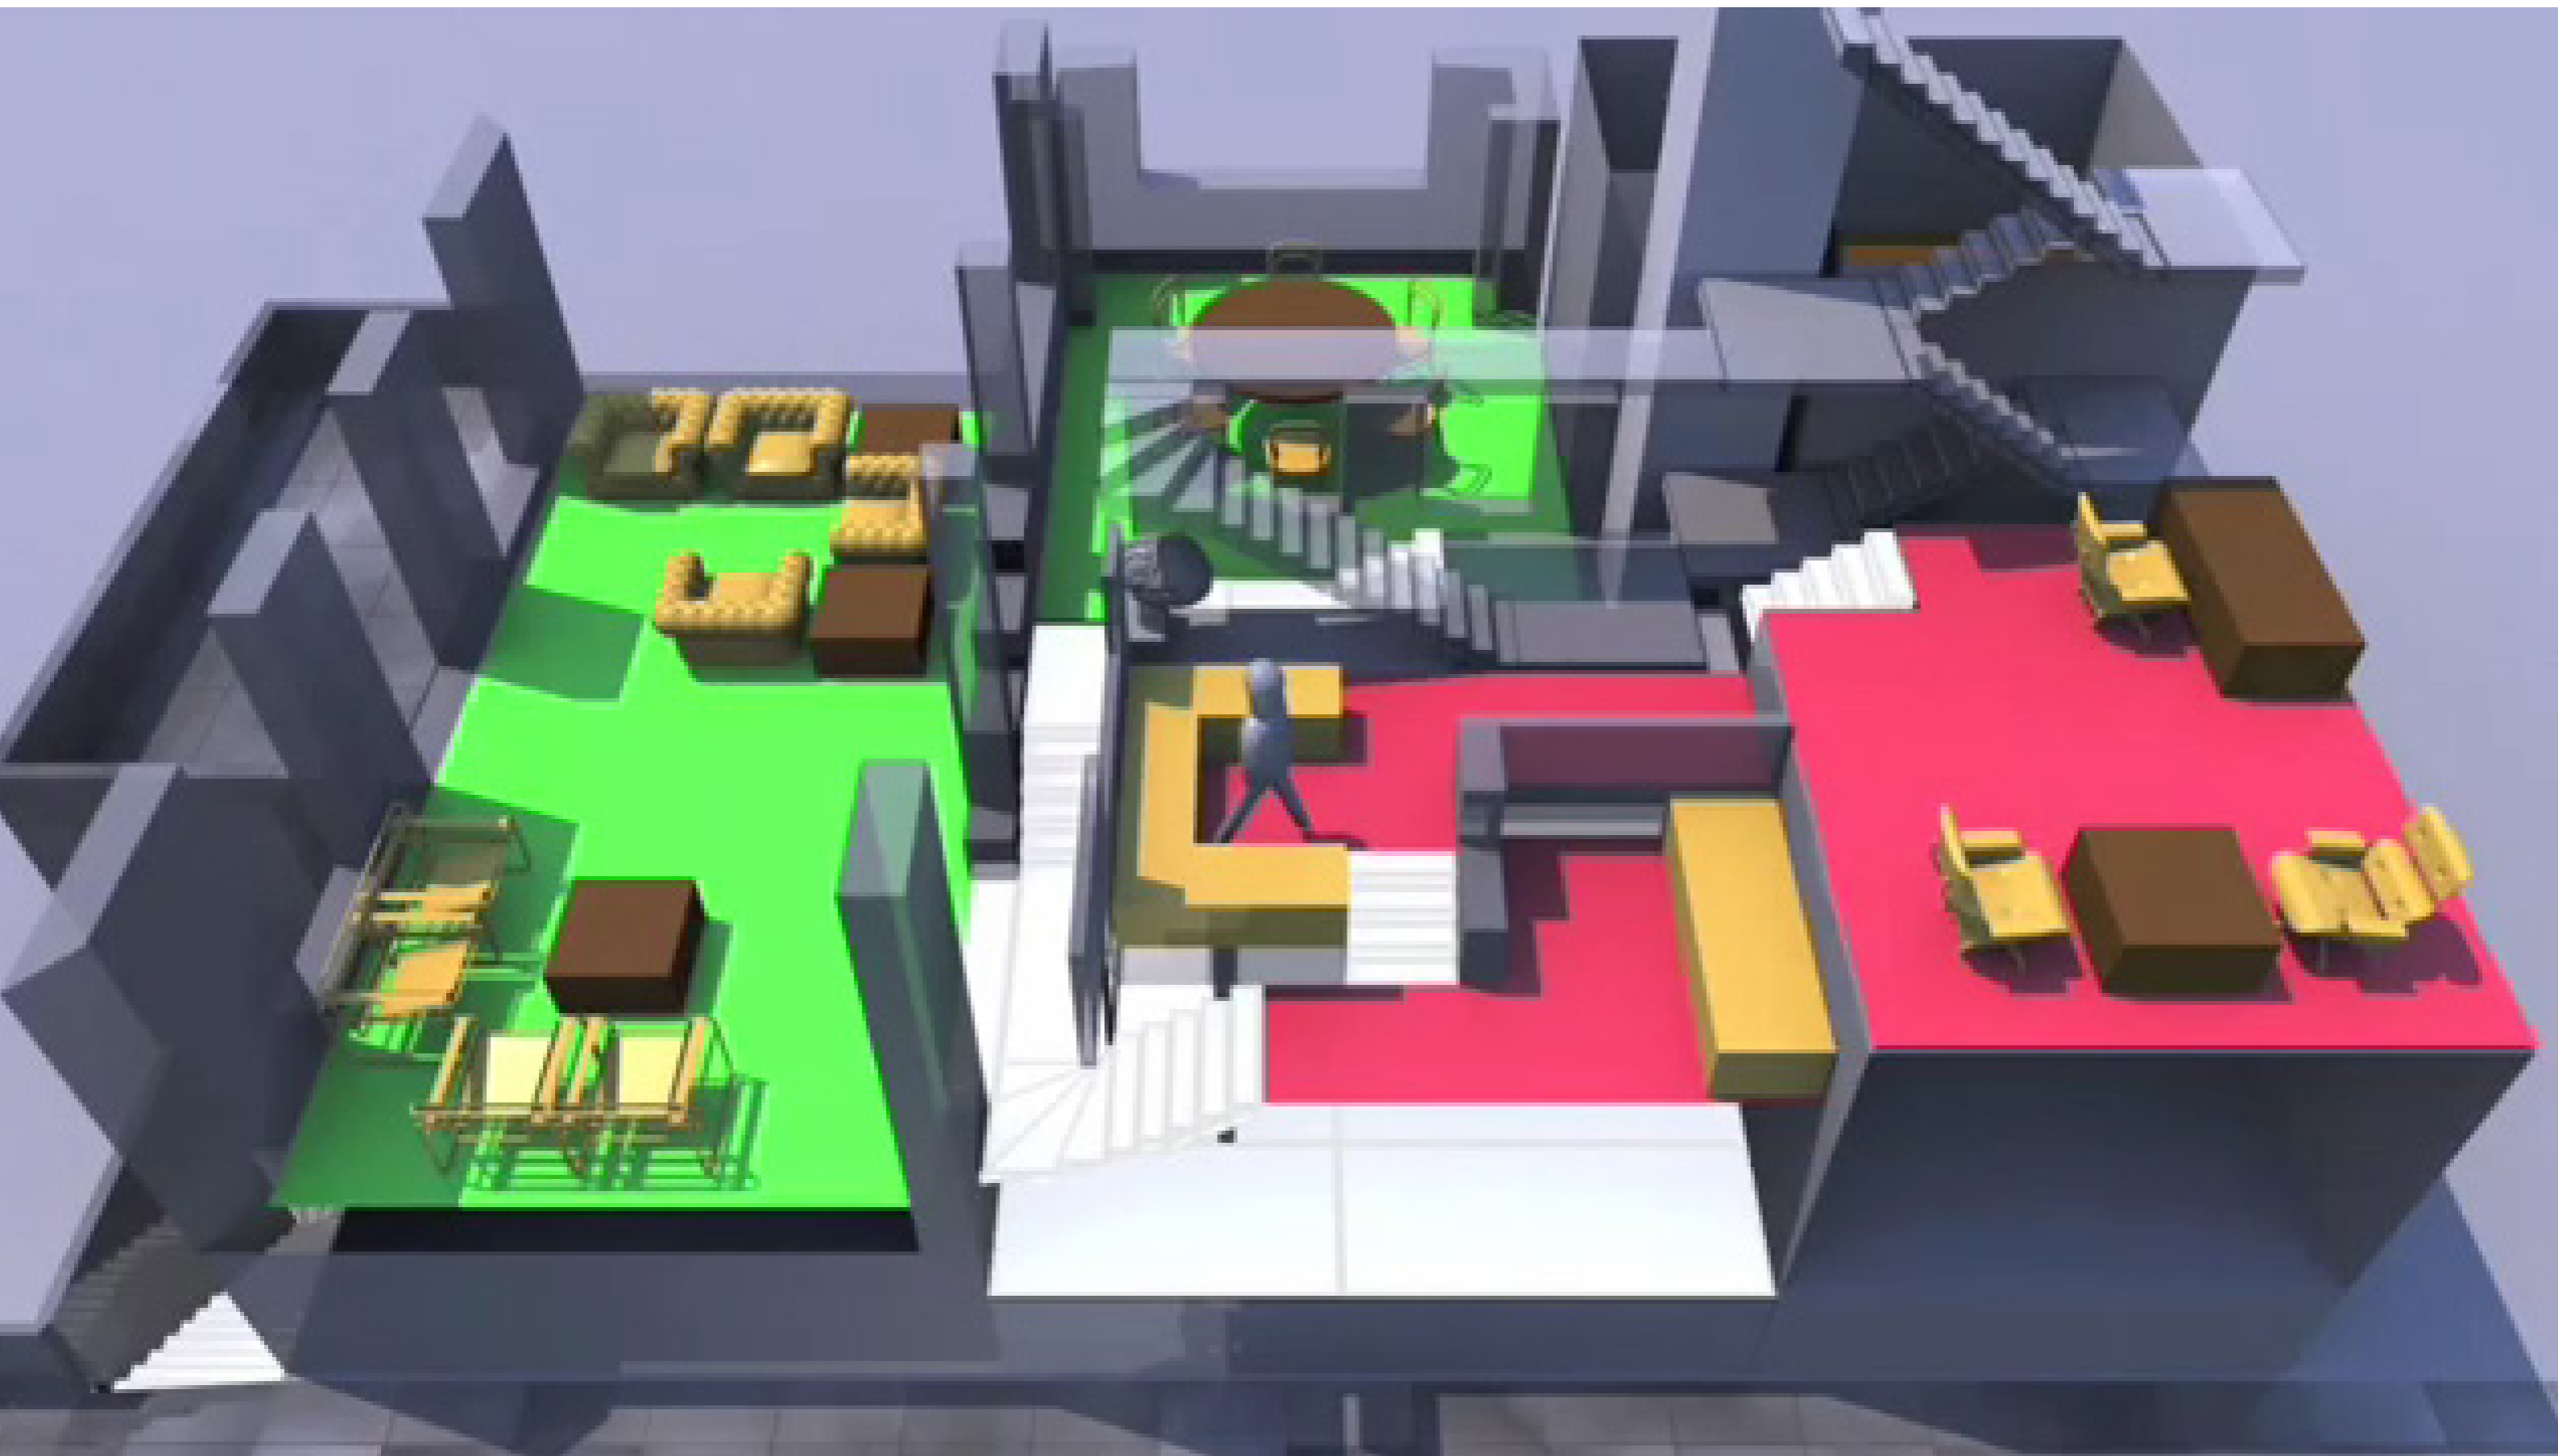







# Boudoir & Library

Private spaces



